




2&3 BHK Flats

Plot No. 34 B, Chenturpuram Extension - II, Kattupakkam, Chennai - 600056.

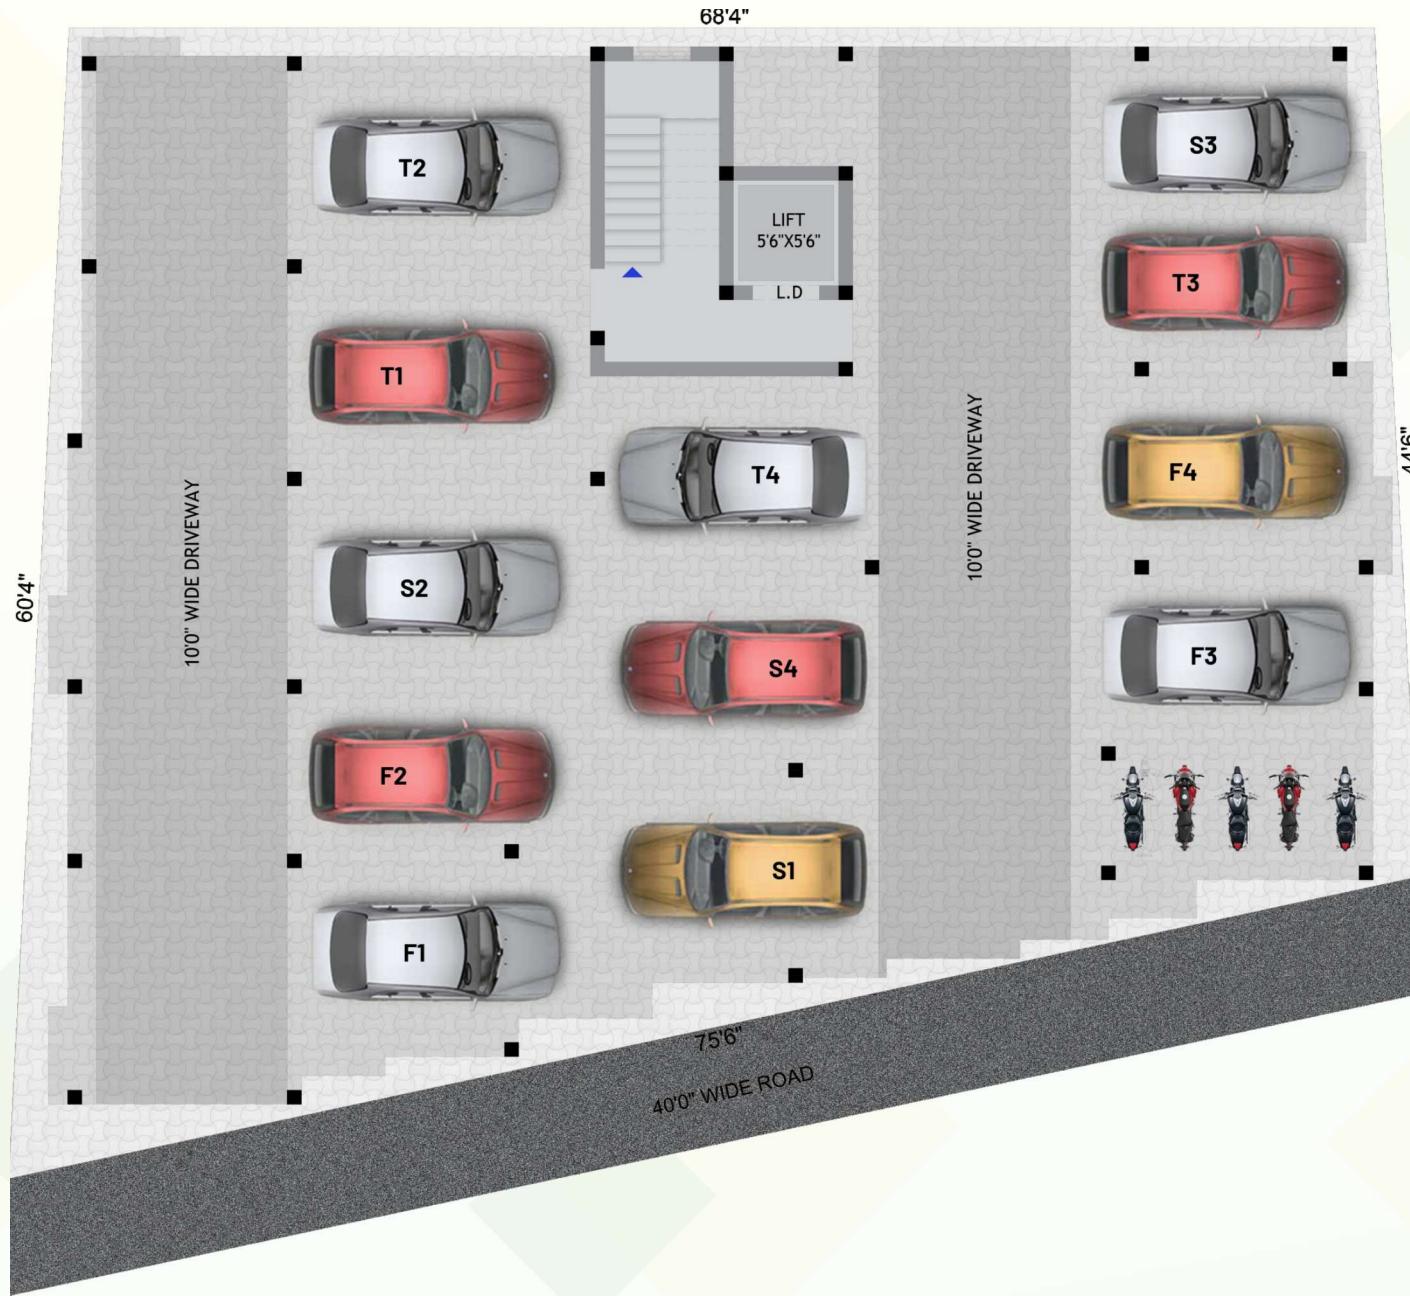

Ground Floor Plan

Specification

Foundation	RCC Column.
Structure	RCC framed structure.
Super Structure	9”thick main walls and 4.5” thick for partition walls.
Flooring & Wall Dadoing	
Living, Bedrooms & Kitchen	2’x4’ Digital tile flooring.
Staircase and lobby	Granite flooring.
Toilet	7’ Height wall dado with anti skid flooring.
Kitchen	Black granite counter with stainless steel sink, wall dado tiles above platform up to 4’.
Doors	
Main	Teak wood door with teak wood frame.
All Other Rooms	Teak wood frame with flush door.
Windows	
	UPVC windows with glazed shutters & 12mm MS grill for safety.
Plumbing	
	CPVC pipe for water supply and PVC pipe for waste lines.
Fitting	
Sanitary fitting	Parryware.
CP Fitting	Parryware.
Electrical	
	Wiring with Orbit / Finolex copper wires. steel boxes, modular switches, Anchor Roma switches.
Communication	
	TV point in living room.
	Telephone points in living room.
Paintings	
Interior Wall	Asian Tractor emulsion & JK / BRILA wall care putty (each 2 coats).
Exterior Wall	Asian ACE emulsion.
Other Doors	Synthetic enamel paints (2 coats).

Special Features

Fully Automatic Trio/Asian/Emperor Elevator, False Ceiling and Spot Light in Hall, 24/7 CCTV Camera Surveillance System, Individual Car Parking, 3 Phase EB Connection, Invertor Line for all Rooms, Water Automatic System for Bore Well & Sump, Open Terrace.

Route Map

Not To Scale



SCAN QR



TO FIND LOCATION
IN GOOGLE MAP



Metro Bus
Kattupakkam Stop just 600 Mts



Metro Rail
Kattupakkam Stop just 650 Mts

Office Address : No. 63, Shiridi Sai Nagar, 3rd Street, Poonamallee, Chennai - 600 056.
email - velnila@gmail.com

CALL : +91 9600070694 , +91 9940673712