


THE ONE

AT - WAPA

THE ONE, MANIPUR POAD, GHUMA, AHMEDABAD - GUJARAT - 382115
CONTACT NUMBER - 9586279000



ADJ.F.P. - 137/5
75.84

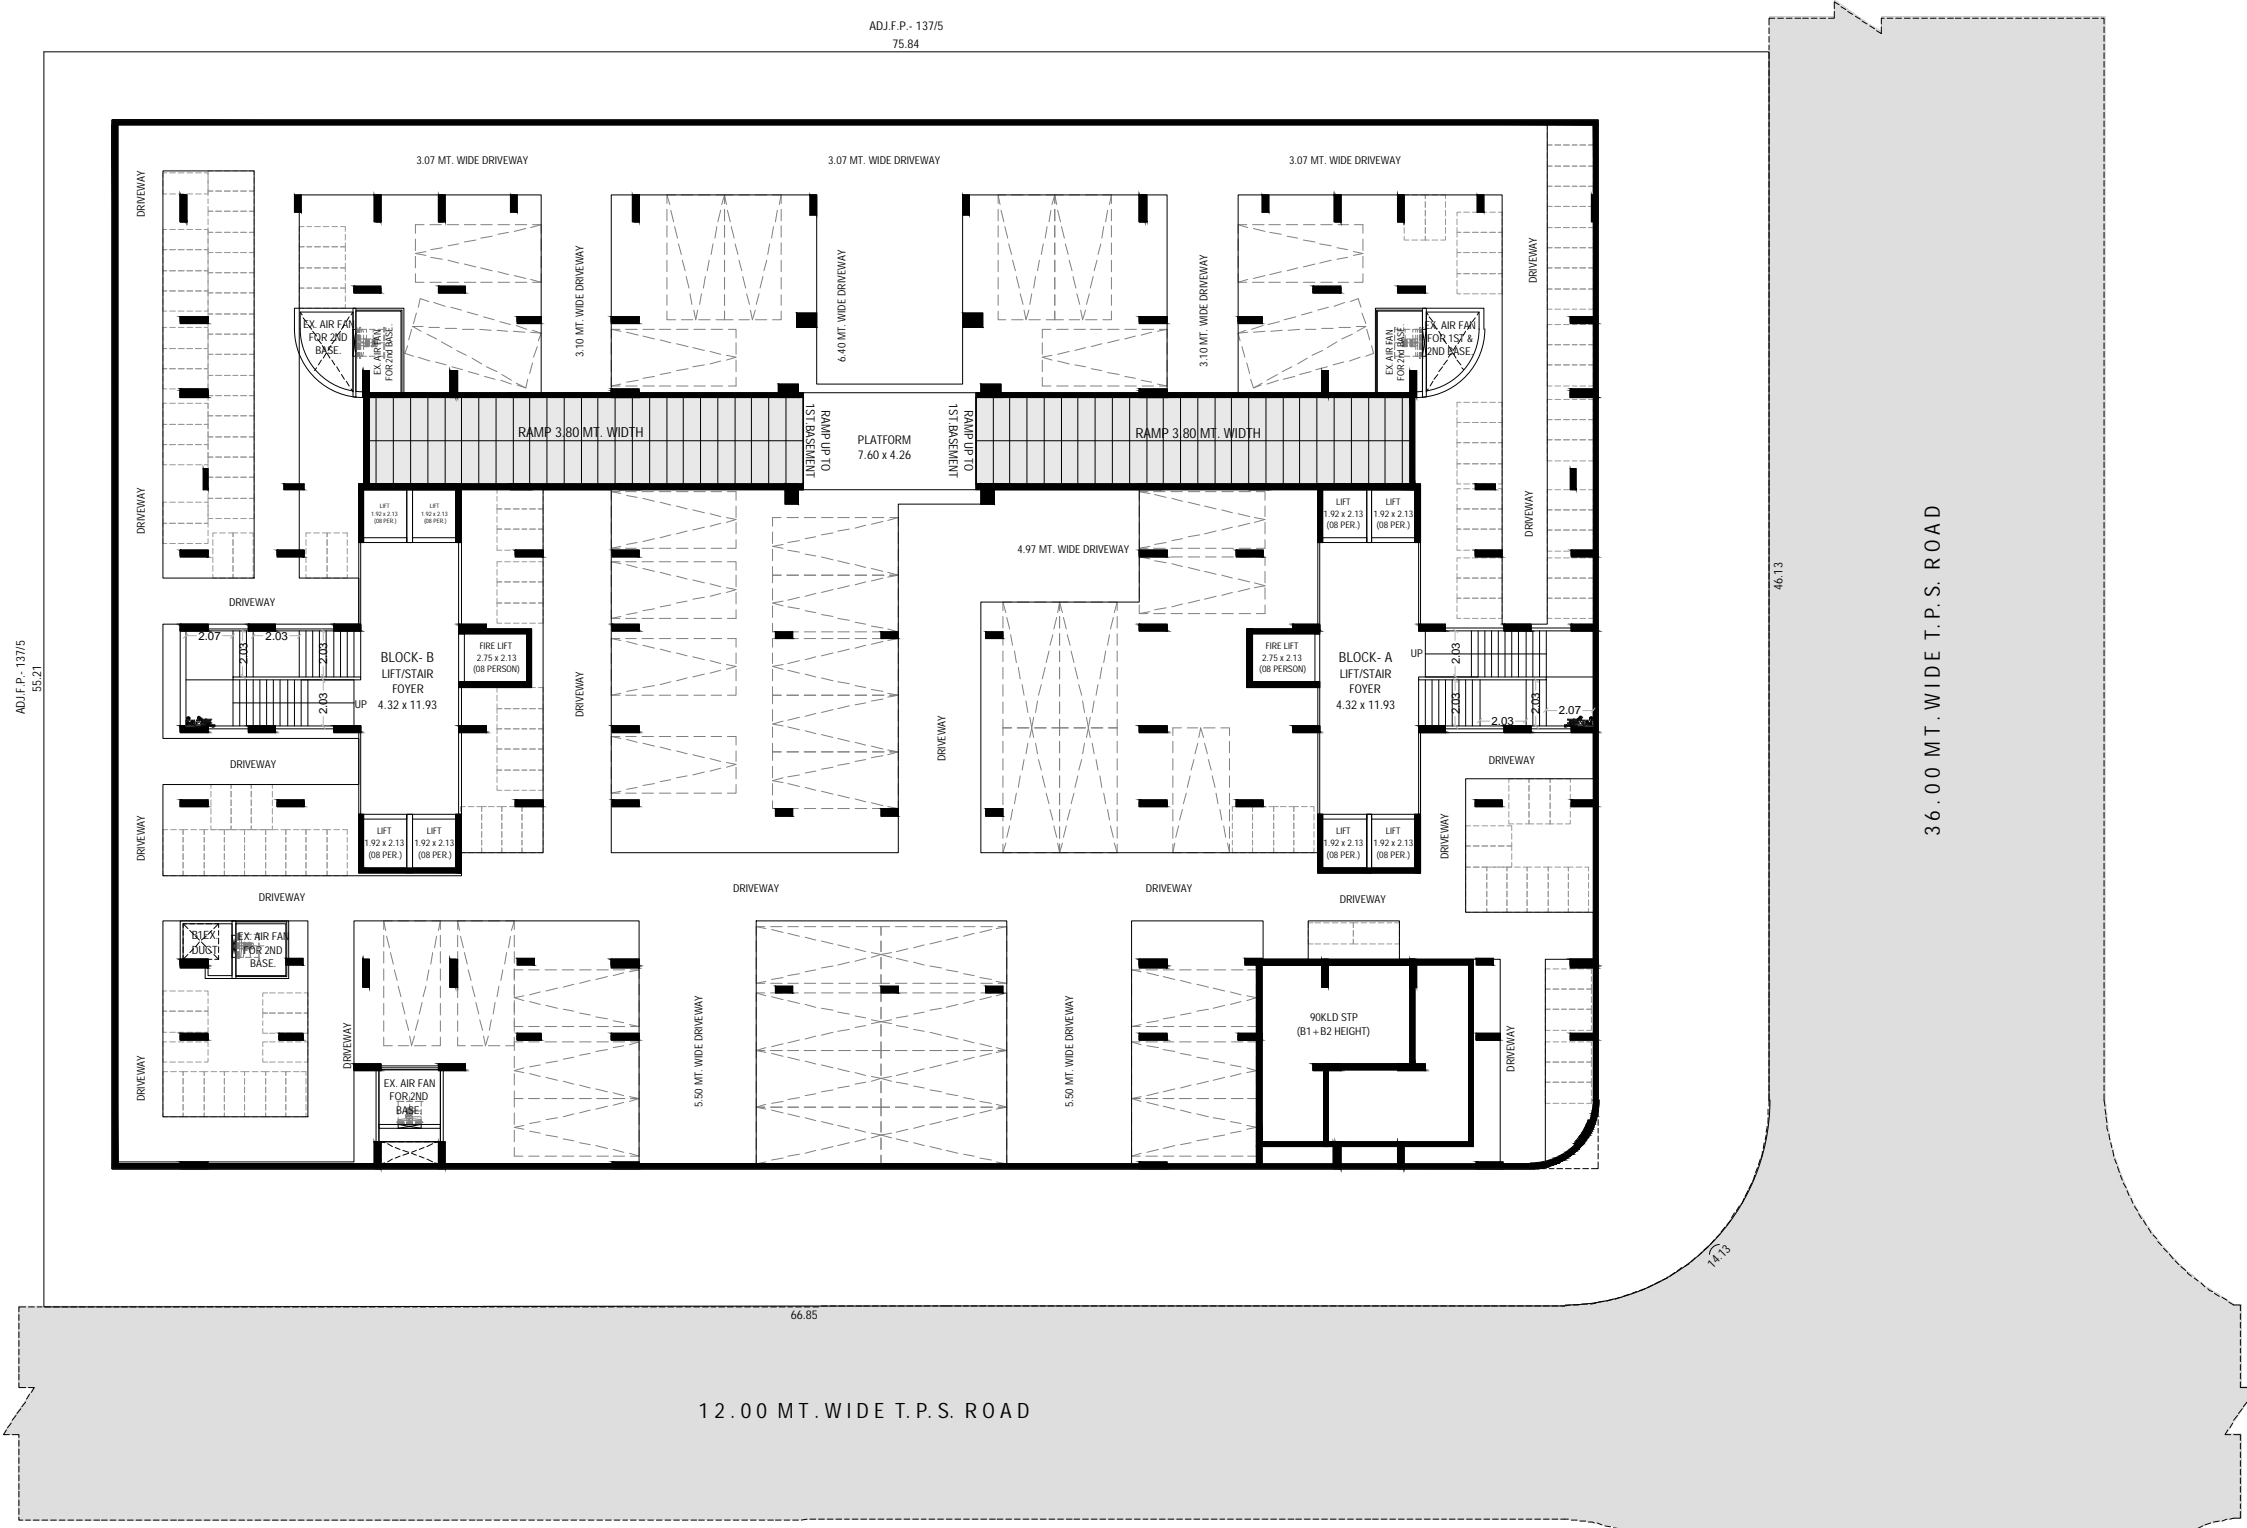


ADJ.F.P. - 137/5
55.21




BASEMENT - 2 PLAN


ADJ.F.P. - 137/5
75.84

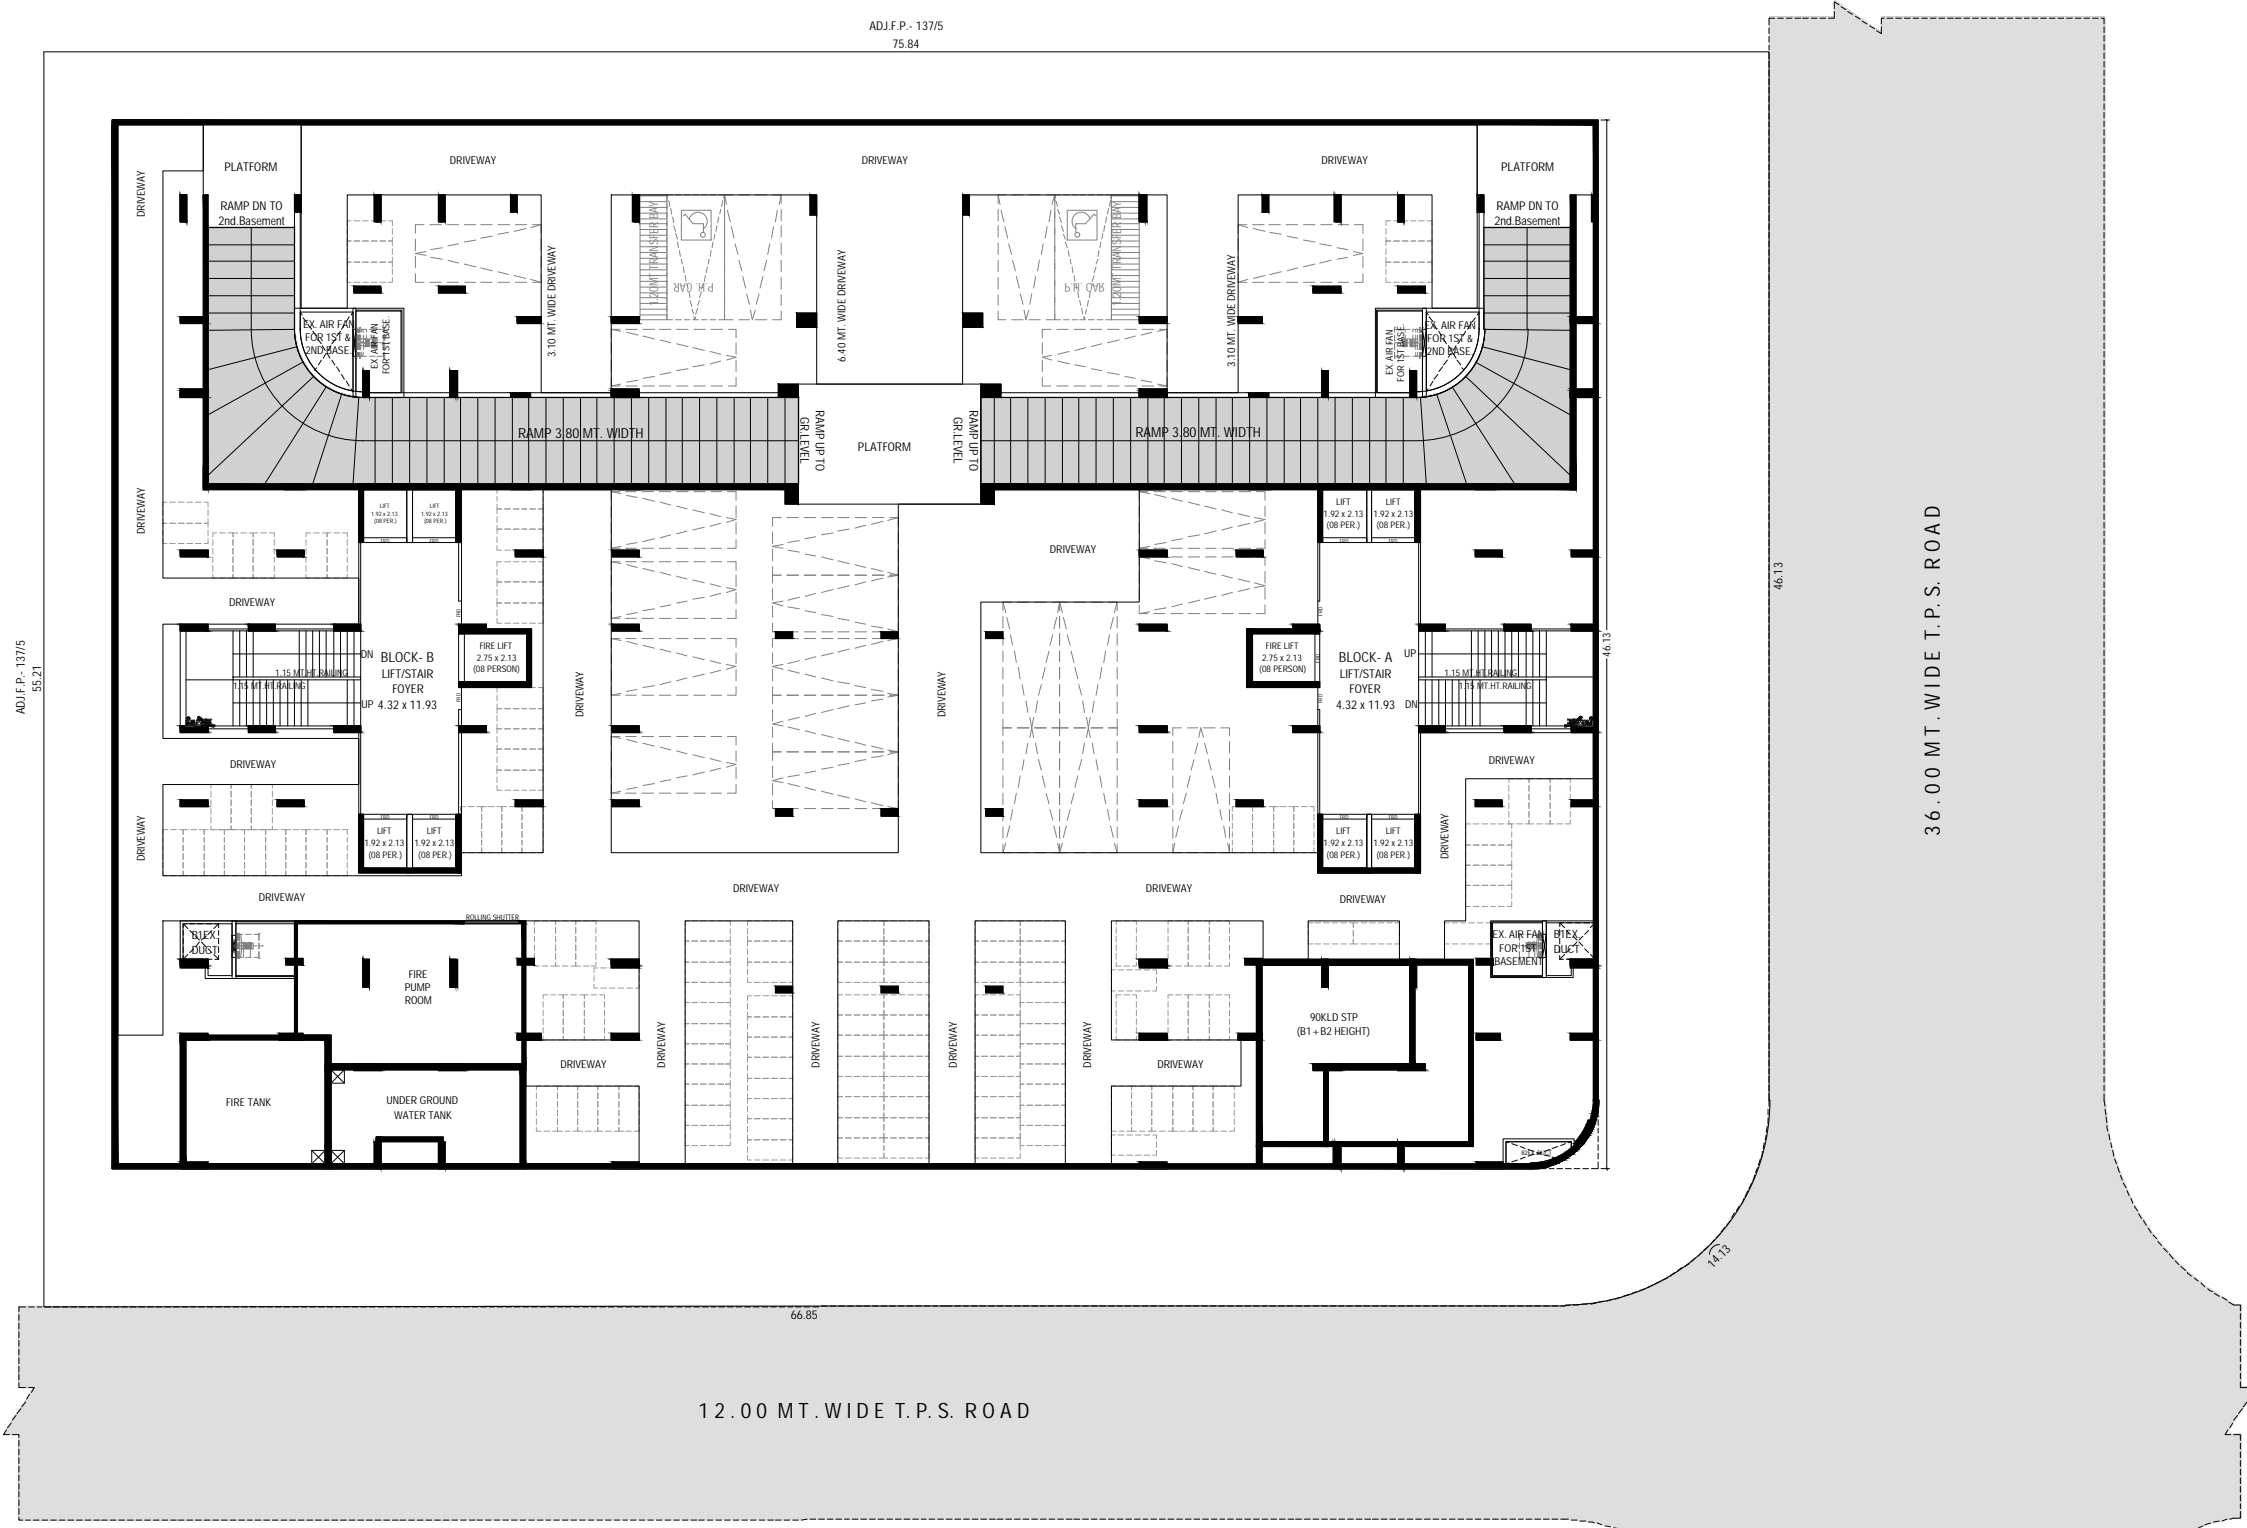

BASEMENT - 1 PLAN

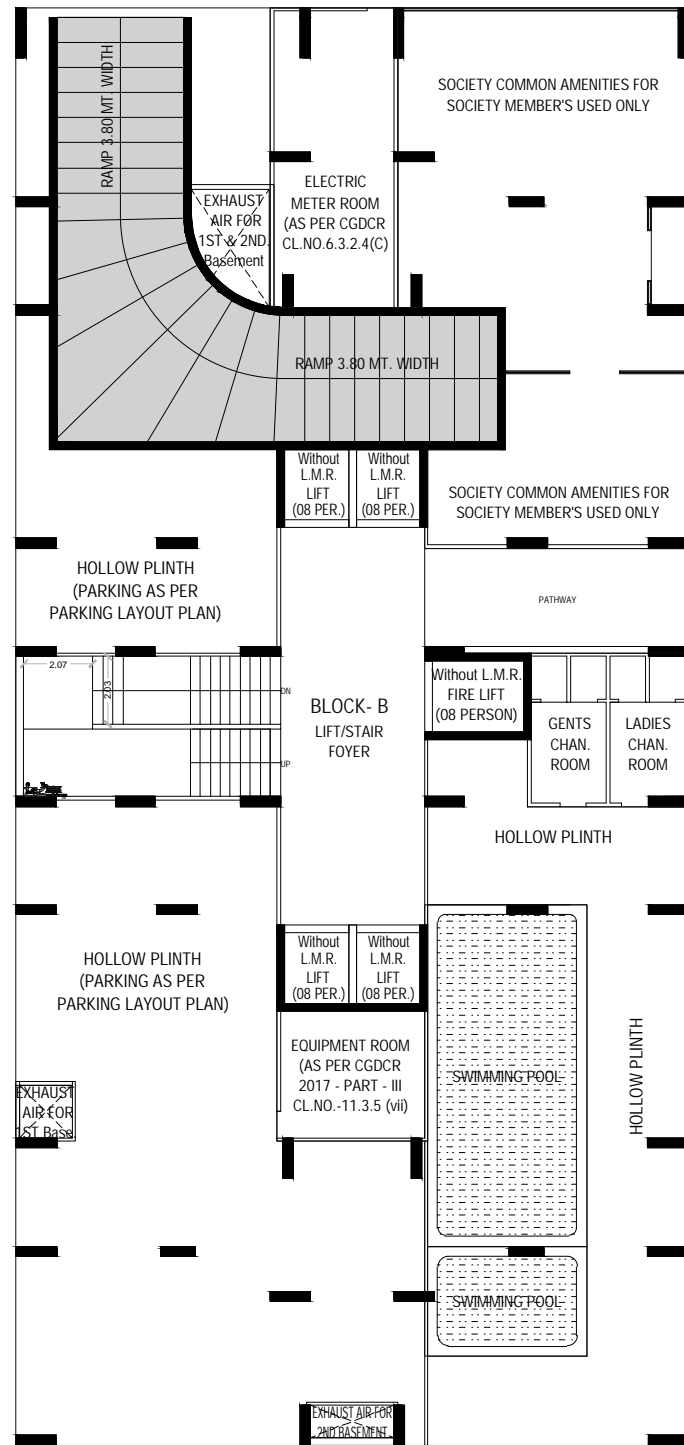


BLOCK- B

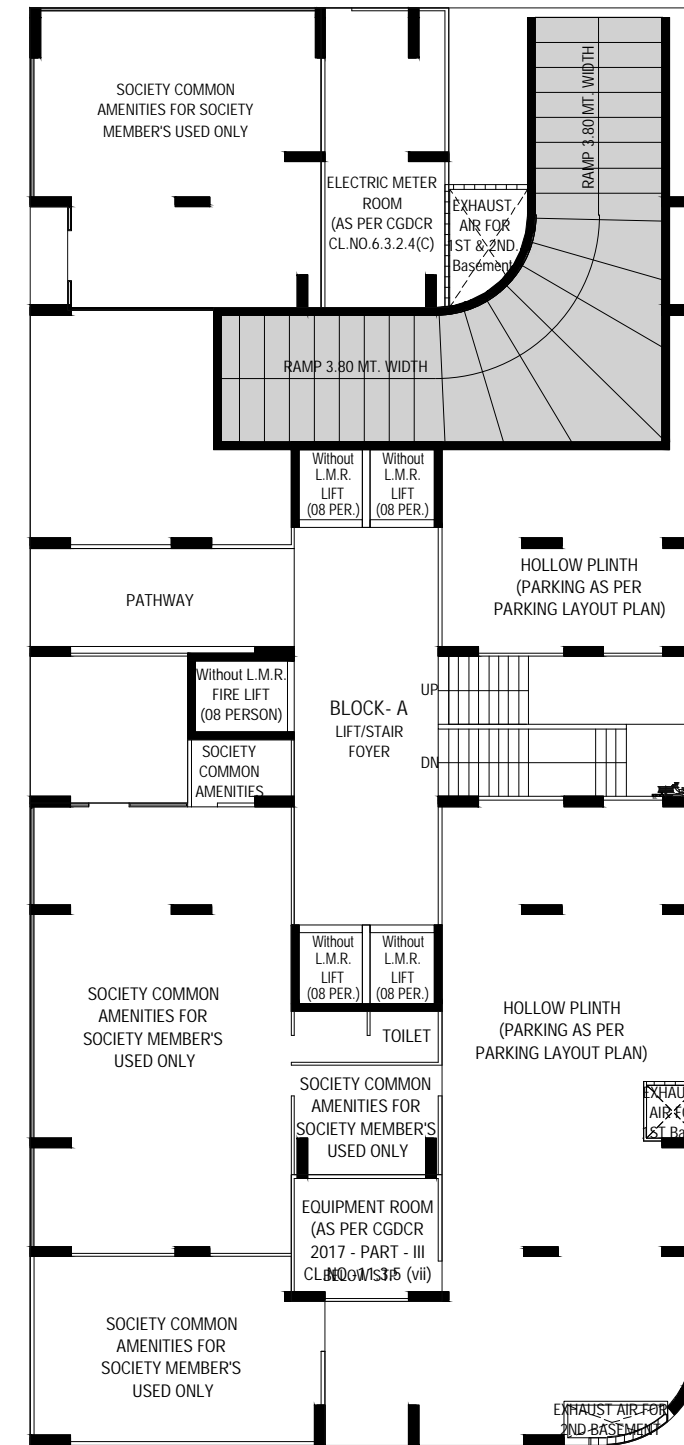


BLOCK- A

GROUND FLOOR PLAN


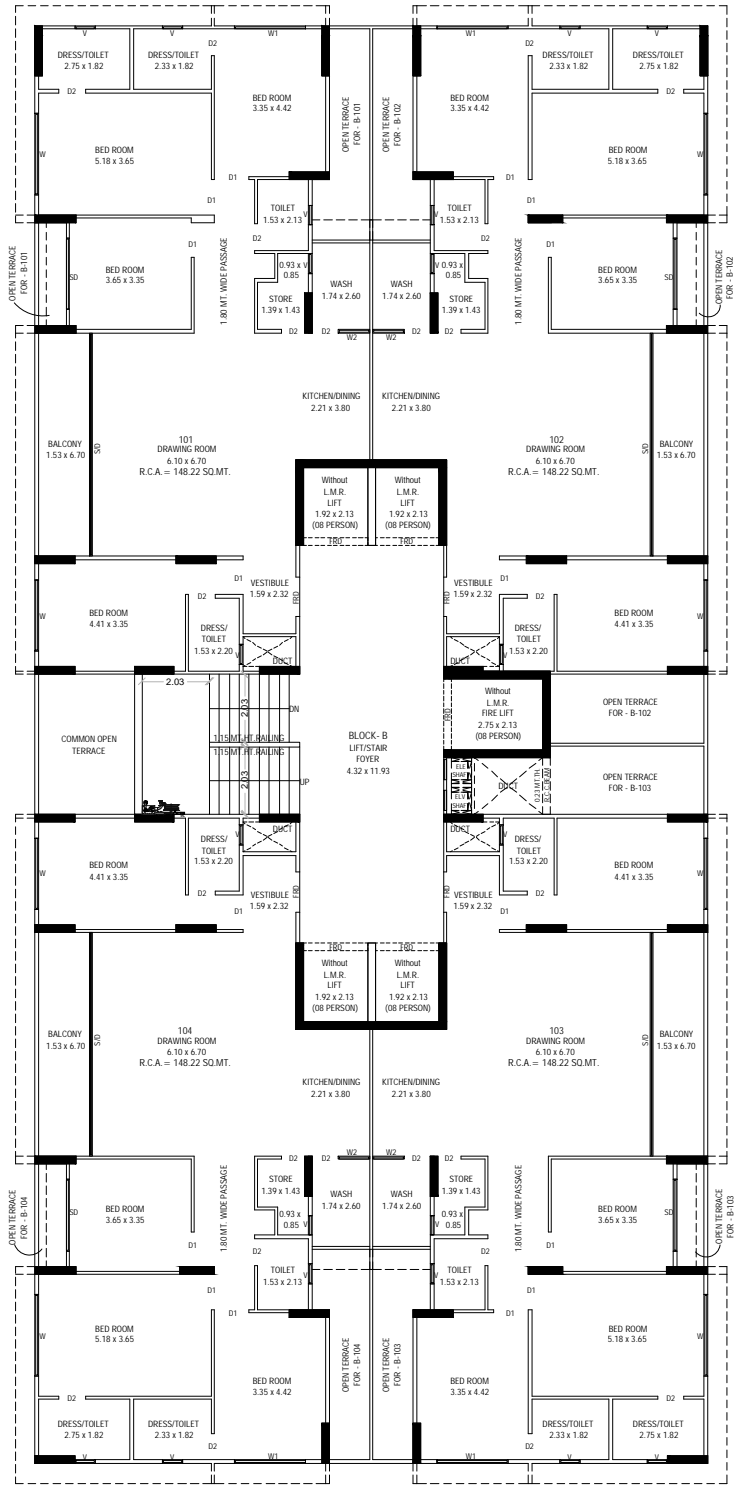


BLOCK-B

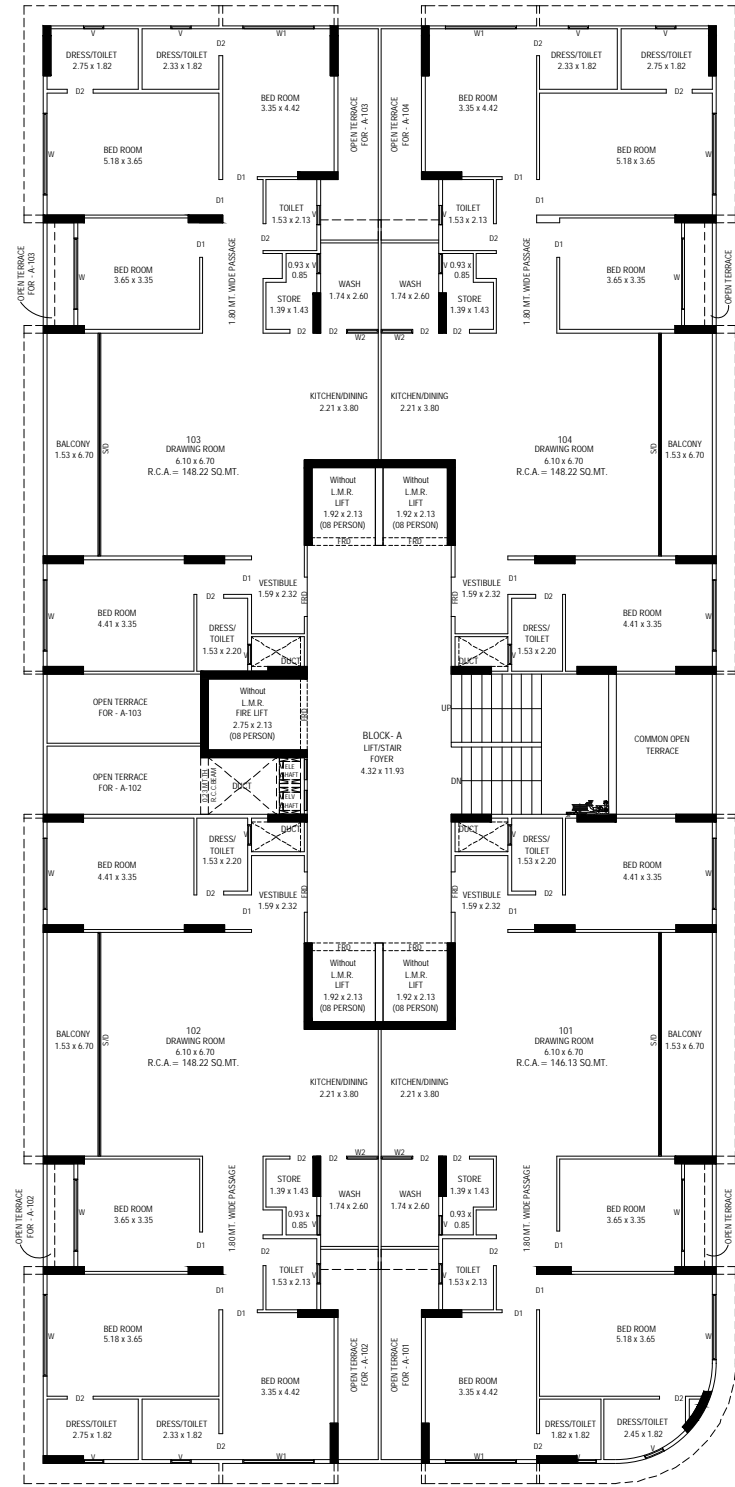


BLOCK-A

FIRST FLOOR PLAN

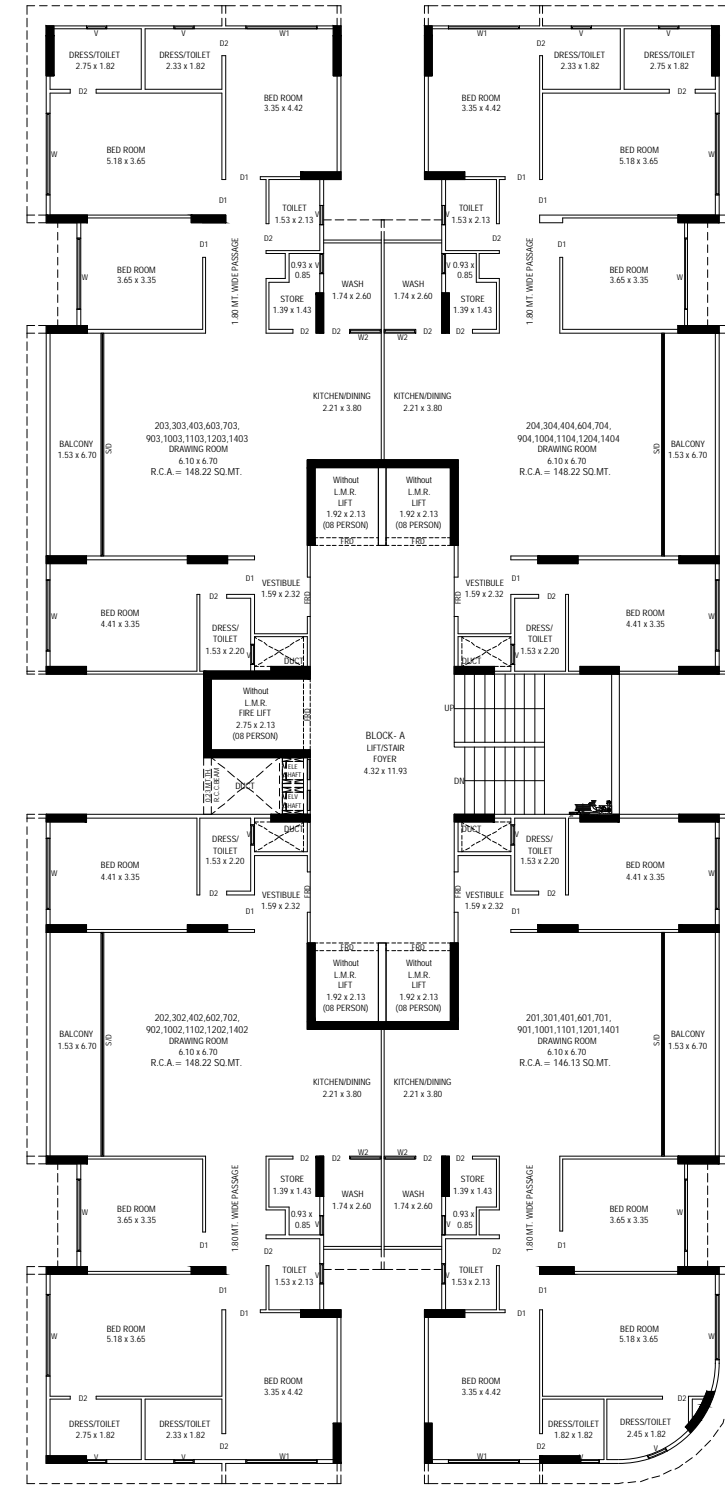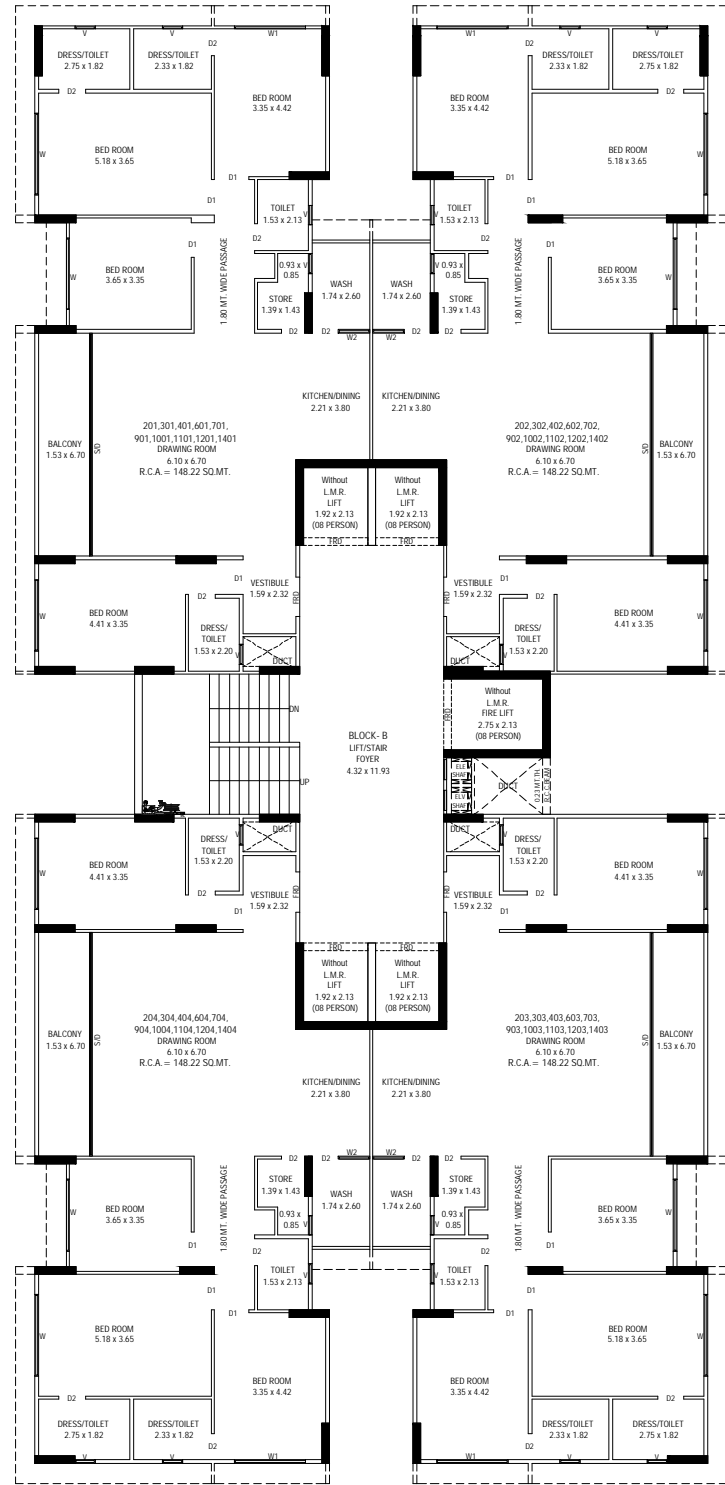


2nd.,3rd.,4th.,6th.,7th.,9th.,10th.,11th.,12th.,14th. Floor Plan

2nd.,3rd.,4th.,6th.,7th.,9th.,10th.,11th.,12th.,14th. Floor Plan

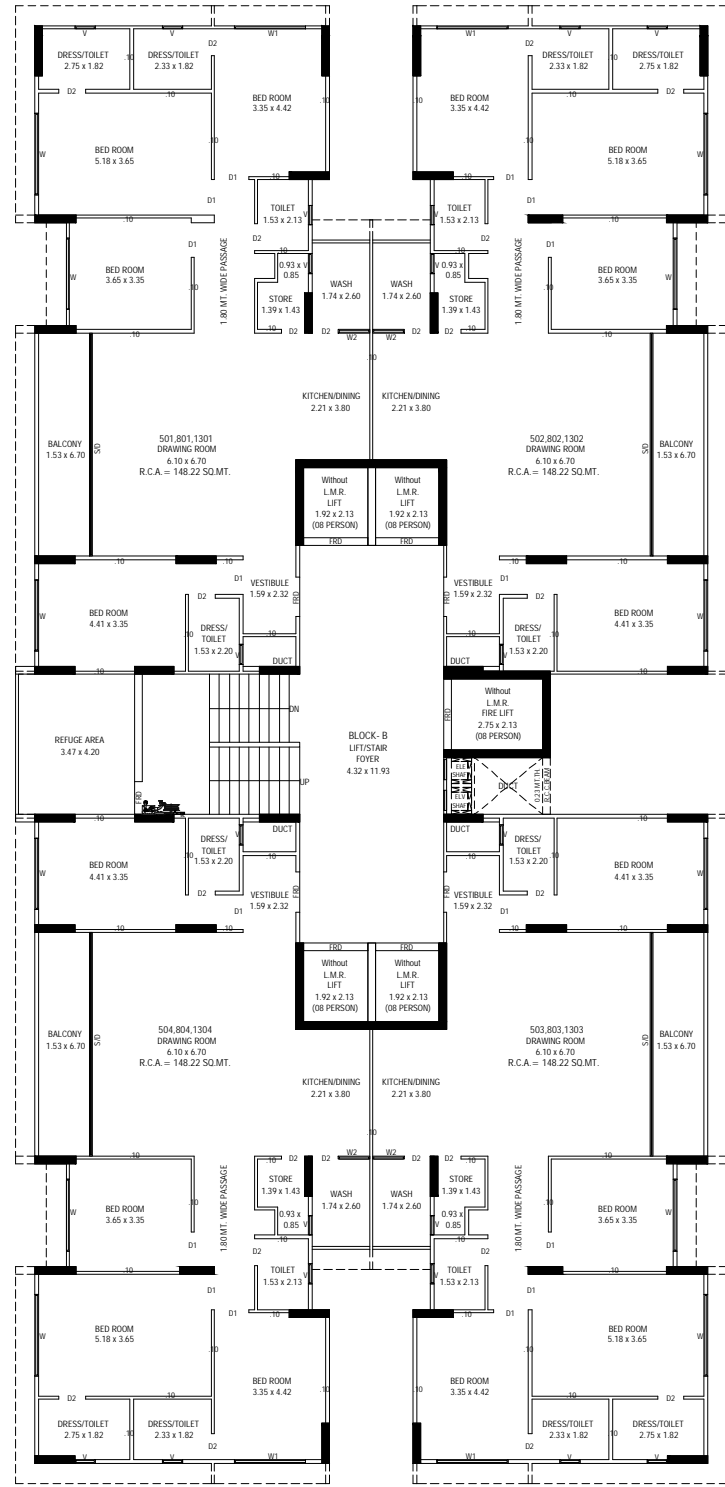


5th.,8th.,13th. Floor Plan

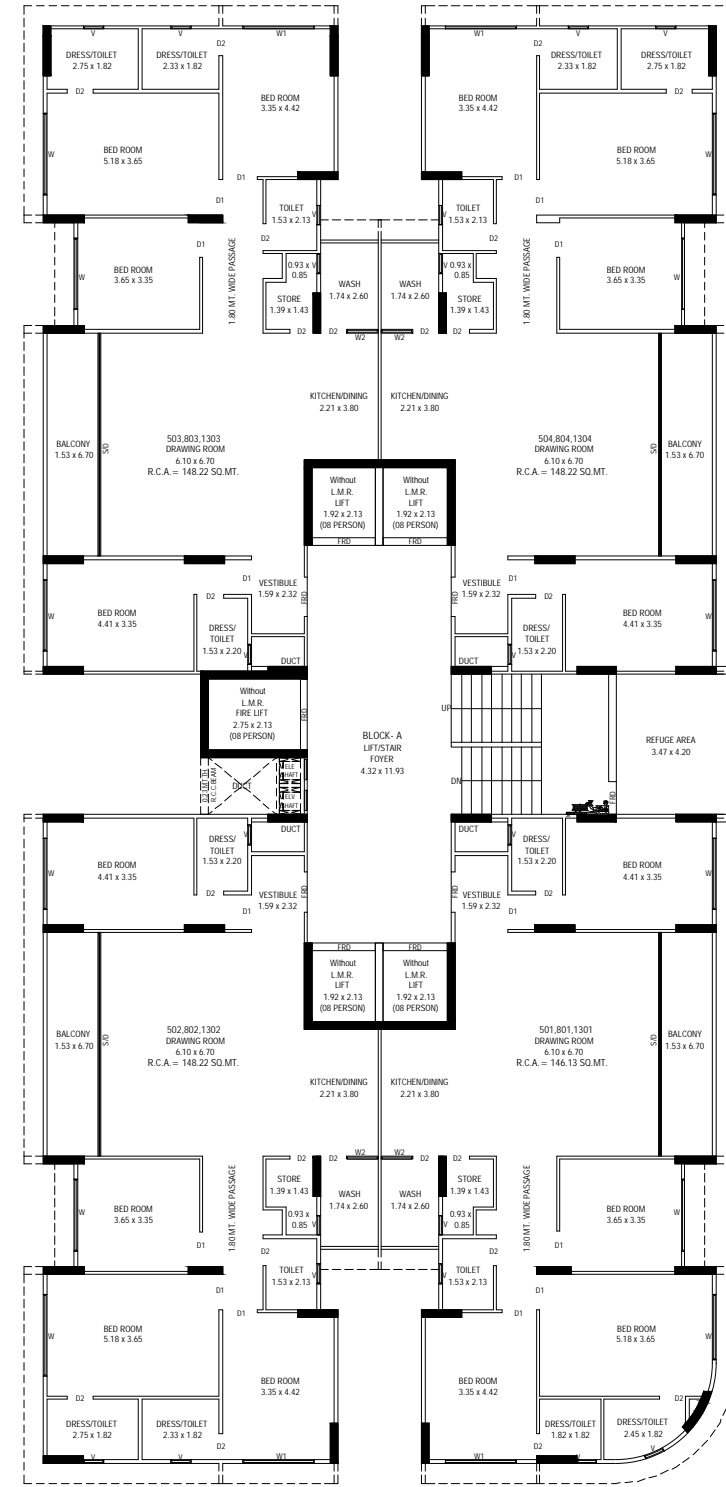

5th.,8th.,13th. Floor Plan

5th.,8th.,13th. Floor Plan

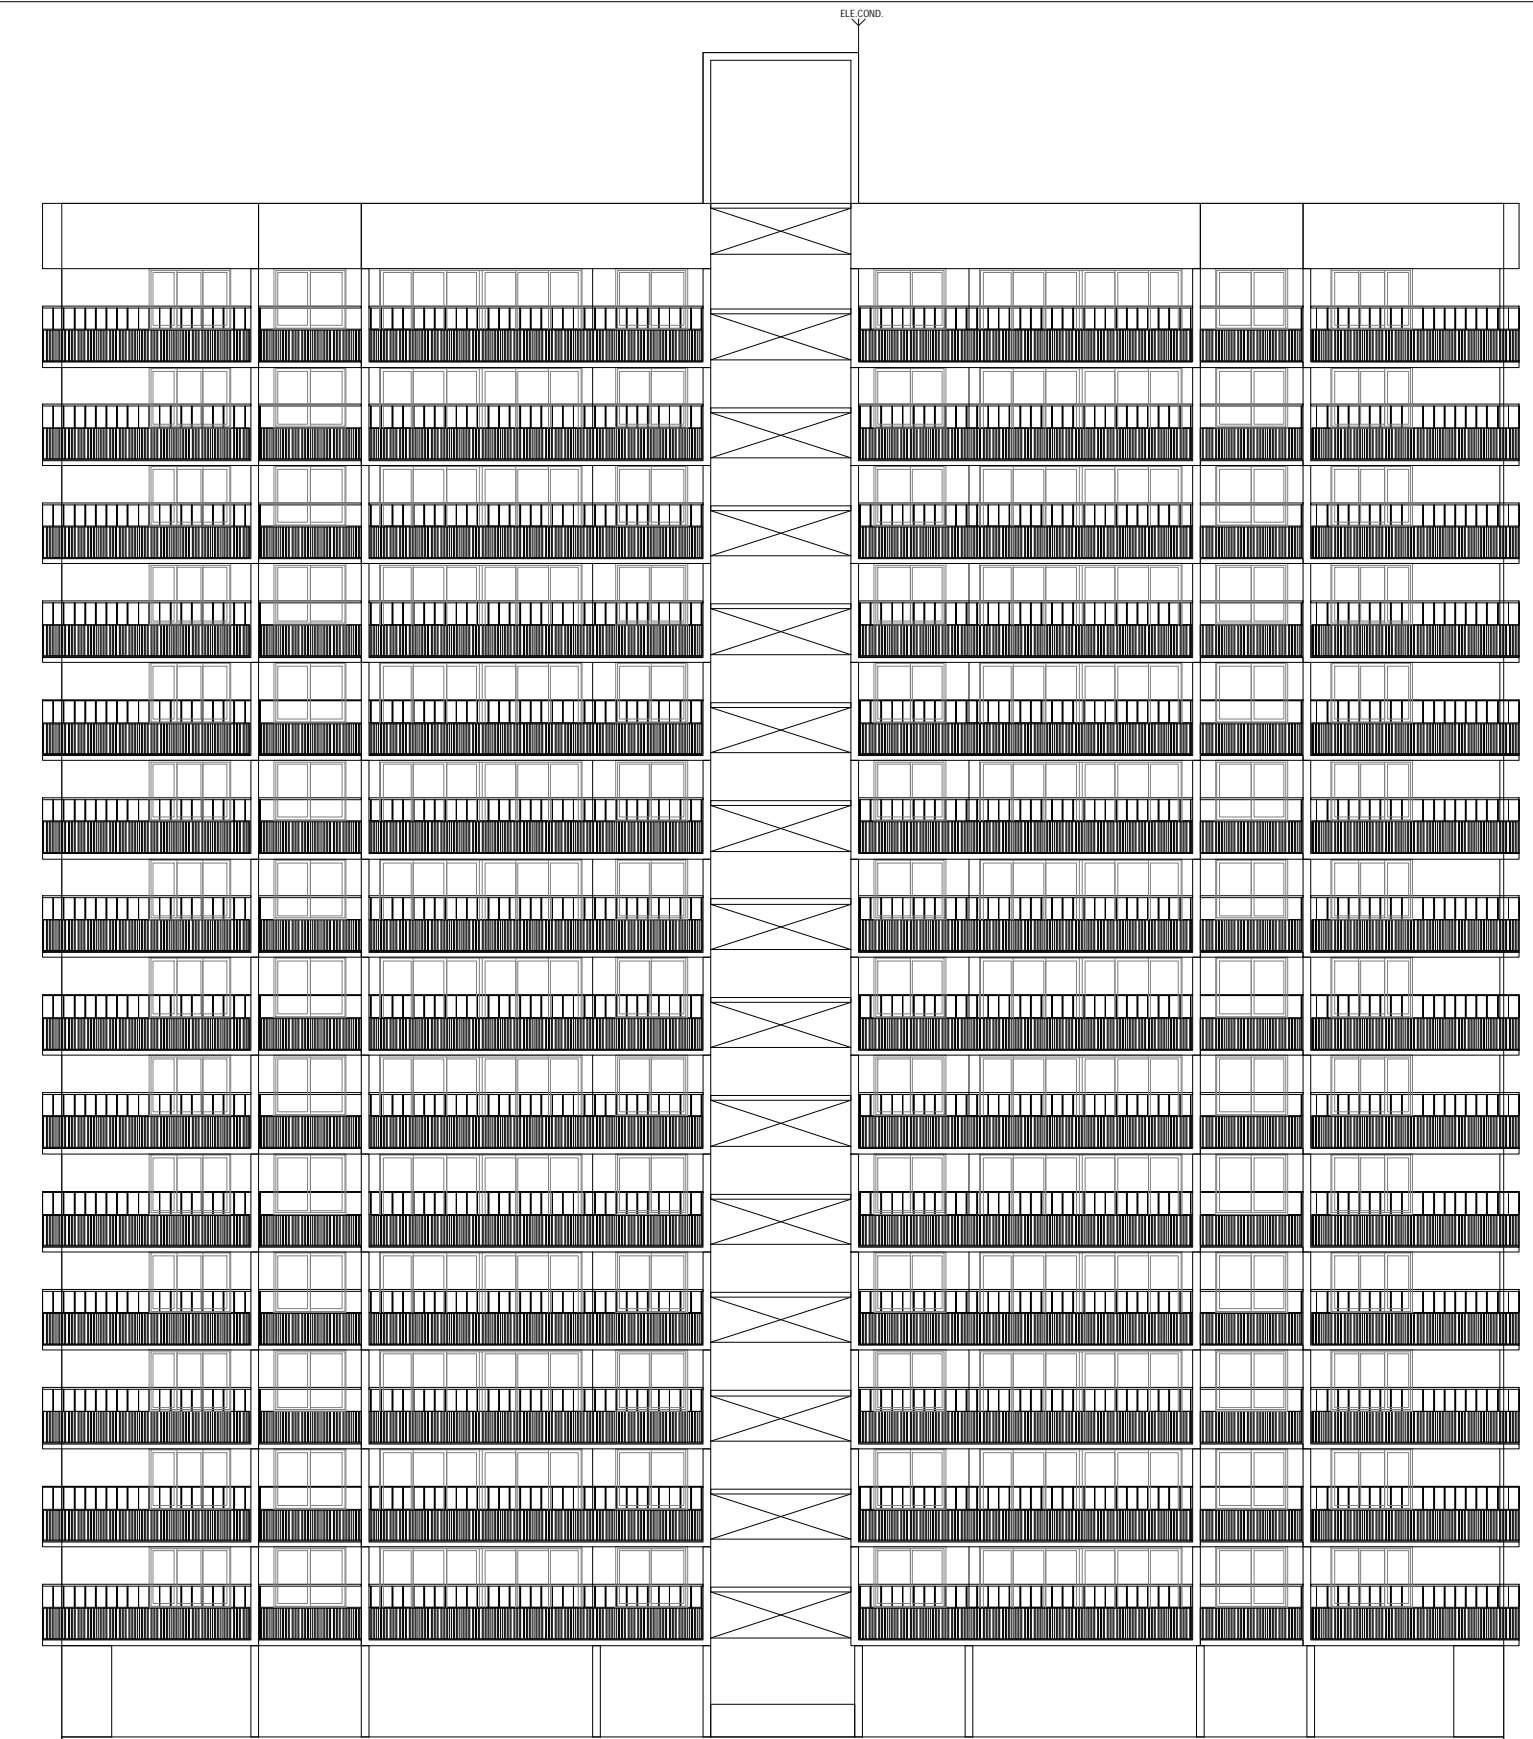

ELEVATION

ELEVATION

SPECIFICATION

STRUCTURE

Earthquake resistant R.C.C. work.

FLOORING

Unique premium quality vitrified tiles.
Designer high density for terrace.

KITCHEN

Granite top platform with S.S. sink.
Designer glazed tiles dado-up to lintel level.

DOOR & WINDOWS

Decorative main door with wooden frame.
All other doors are flush door with wooden frame with good quality fittings.
Aluminum sliding window powder coating.
Natural stone frames on window jambs.

ELECTRIFICATION

Concealed copper wiring with premium modular switches.


WALL FINISH

Internal smooth cement plaster with putty finish.
External double coat sand face plaster with good quality acrylic paint.

TOILET / PLUMBING

Designer glazed tiles up to lintel level.
Premium quality bath fitting & sanitary wares.

LOCATION

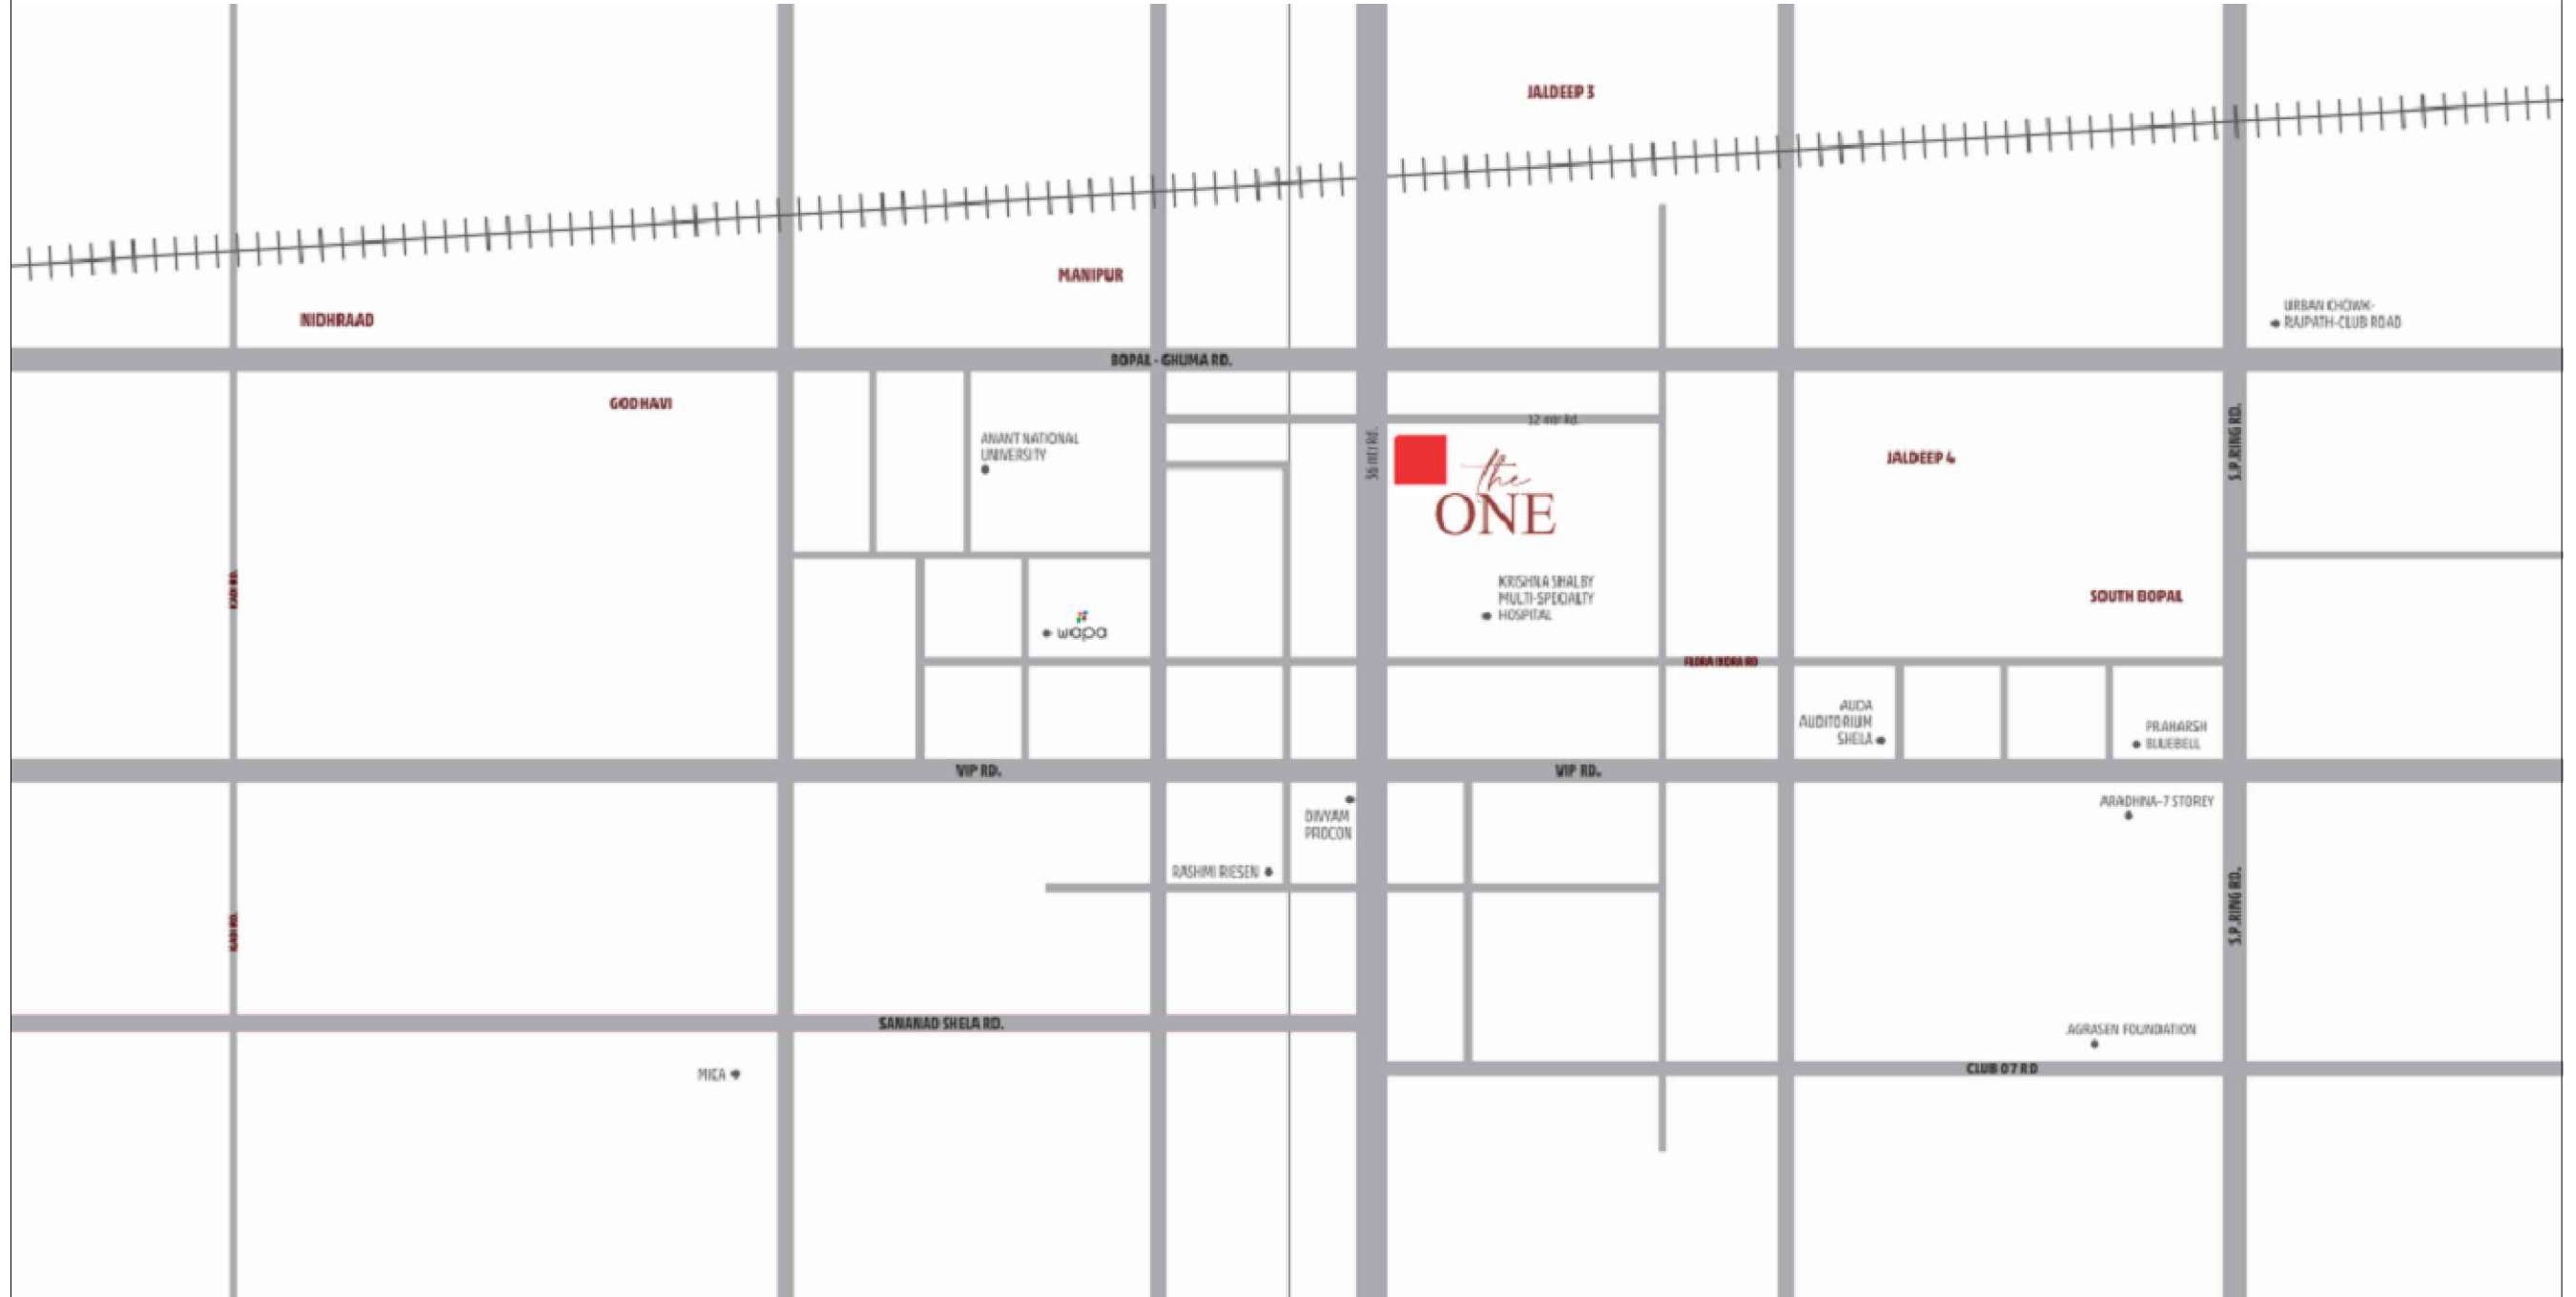

THE ONE, MANIPUR POAD, GHUMA, AHMEDABAD - GUJARAT - 382115
 CONTACT NUMBER - 9586279000

PROJECT BY
 DEVPRIY BILDTECH

ARCHITECT
 MANSI SHAH ARCHITECTS

STRUCTURE
 SETU INFRASTRUCTURE

RERA REGISTER NO. :
 RERA WEBSITE : WWW.GUJRERA.GUJARAT.GOV.IN