


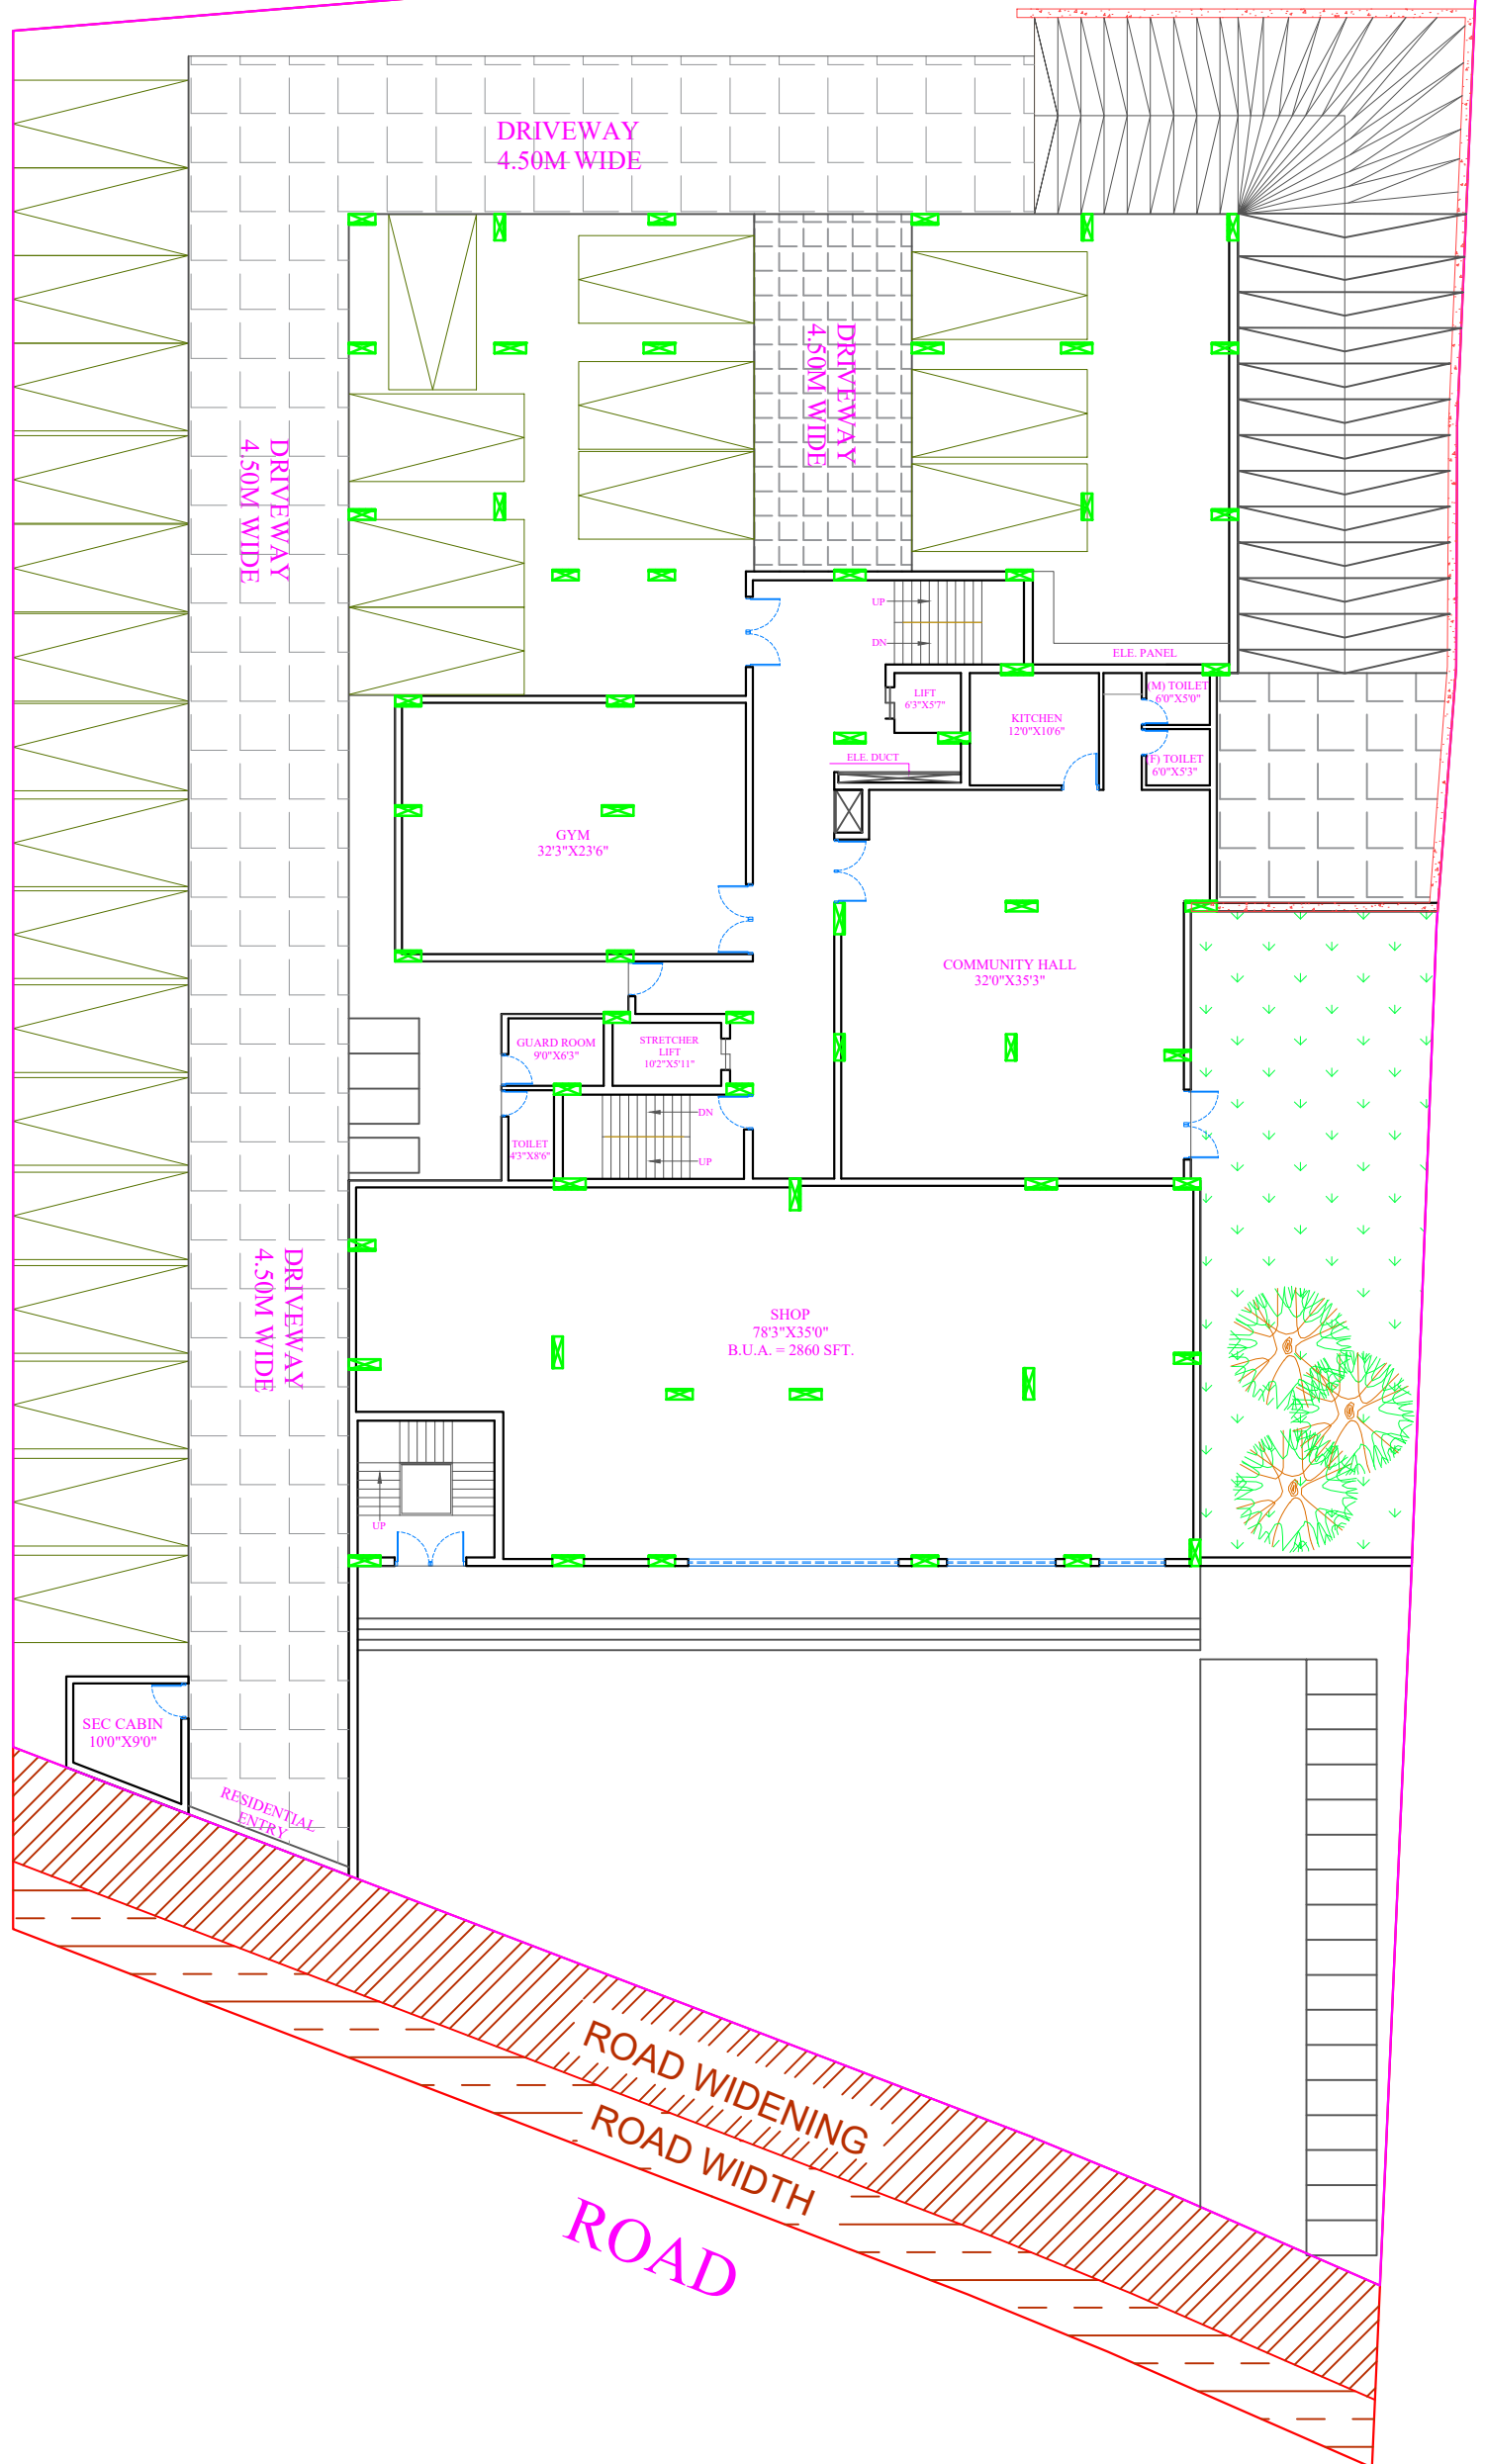

ROAD




NO. OF CARS PARKING = 27

<b>PROJECT</b> PROPOSED RESIDENTIAL BUILDING. AT- PUNDAG, RANCHI.	<b>CLIENT</b> MR. DAYANAND RAM	<b>TITLE</b> GROUND FLOOR WITH SITE PLAN	<b>DRW. NO</b>  	 <b>DATE</b> 23/07/2025	<b>CONSULTING ARCHITECTS</b>  <b>ASHIRVAD ARCHITECTS</b> ARCHITECTURAL, CIVIL, PROJECT MANAGER KUTCHERY CHOWK, Ranchi - 834001 Email:- vijay_ashirvad@rediffmail.com. PH- 9835345673, 0651 - 3594764
---	-----------------------------------	--	------------------------	--	---

AREA CALCULATION

FLAT NAME	FLAT TYPE	S.B.U.A IN SQ.FT.
FLAT - C	3-BHK+2T	1565
FLAT - D	3-BHK+3T	1880
FLAT - E	3-BHK+3T	1890
FLAT - F	3-BHK+2T	1675
TOTAL	.	7010

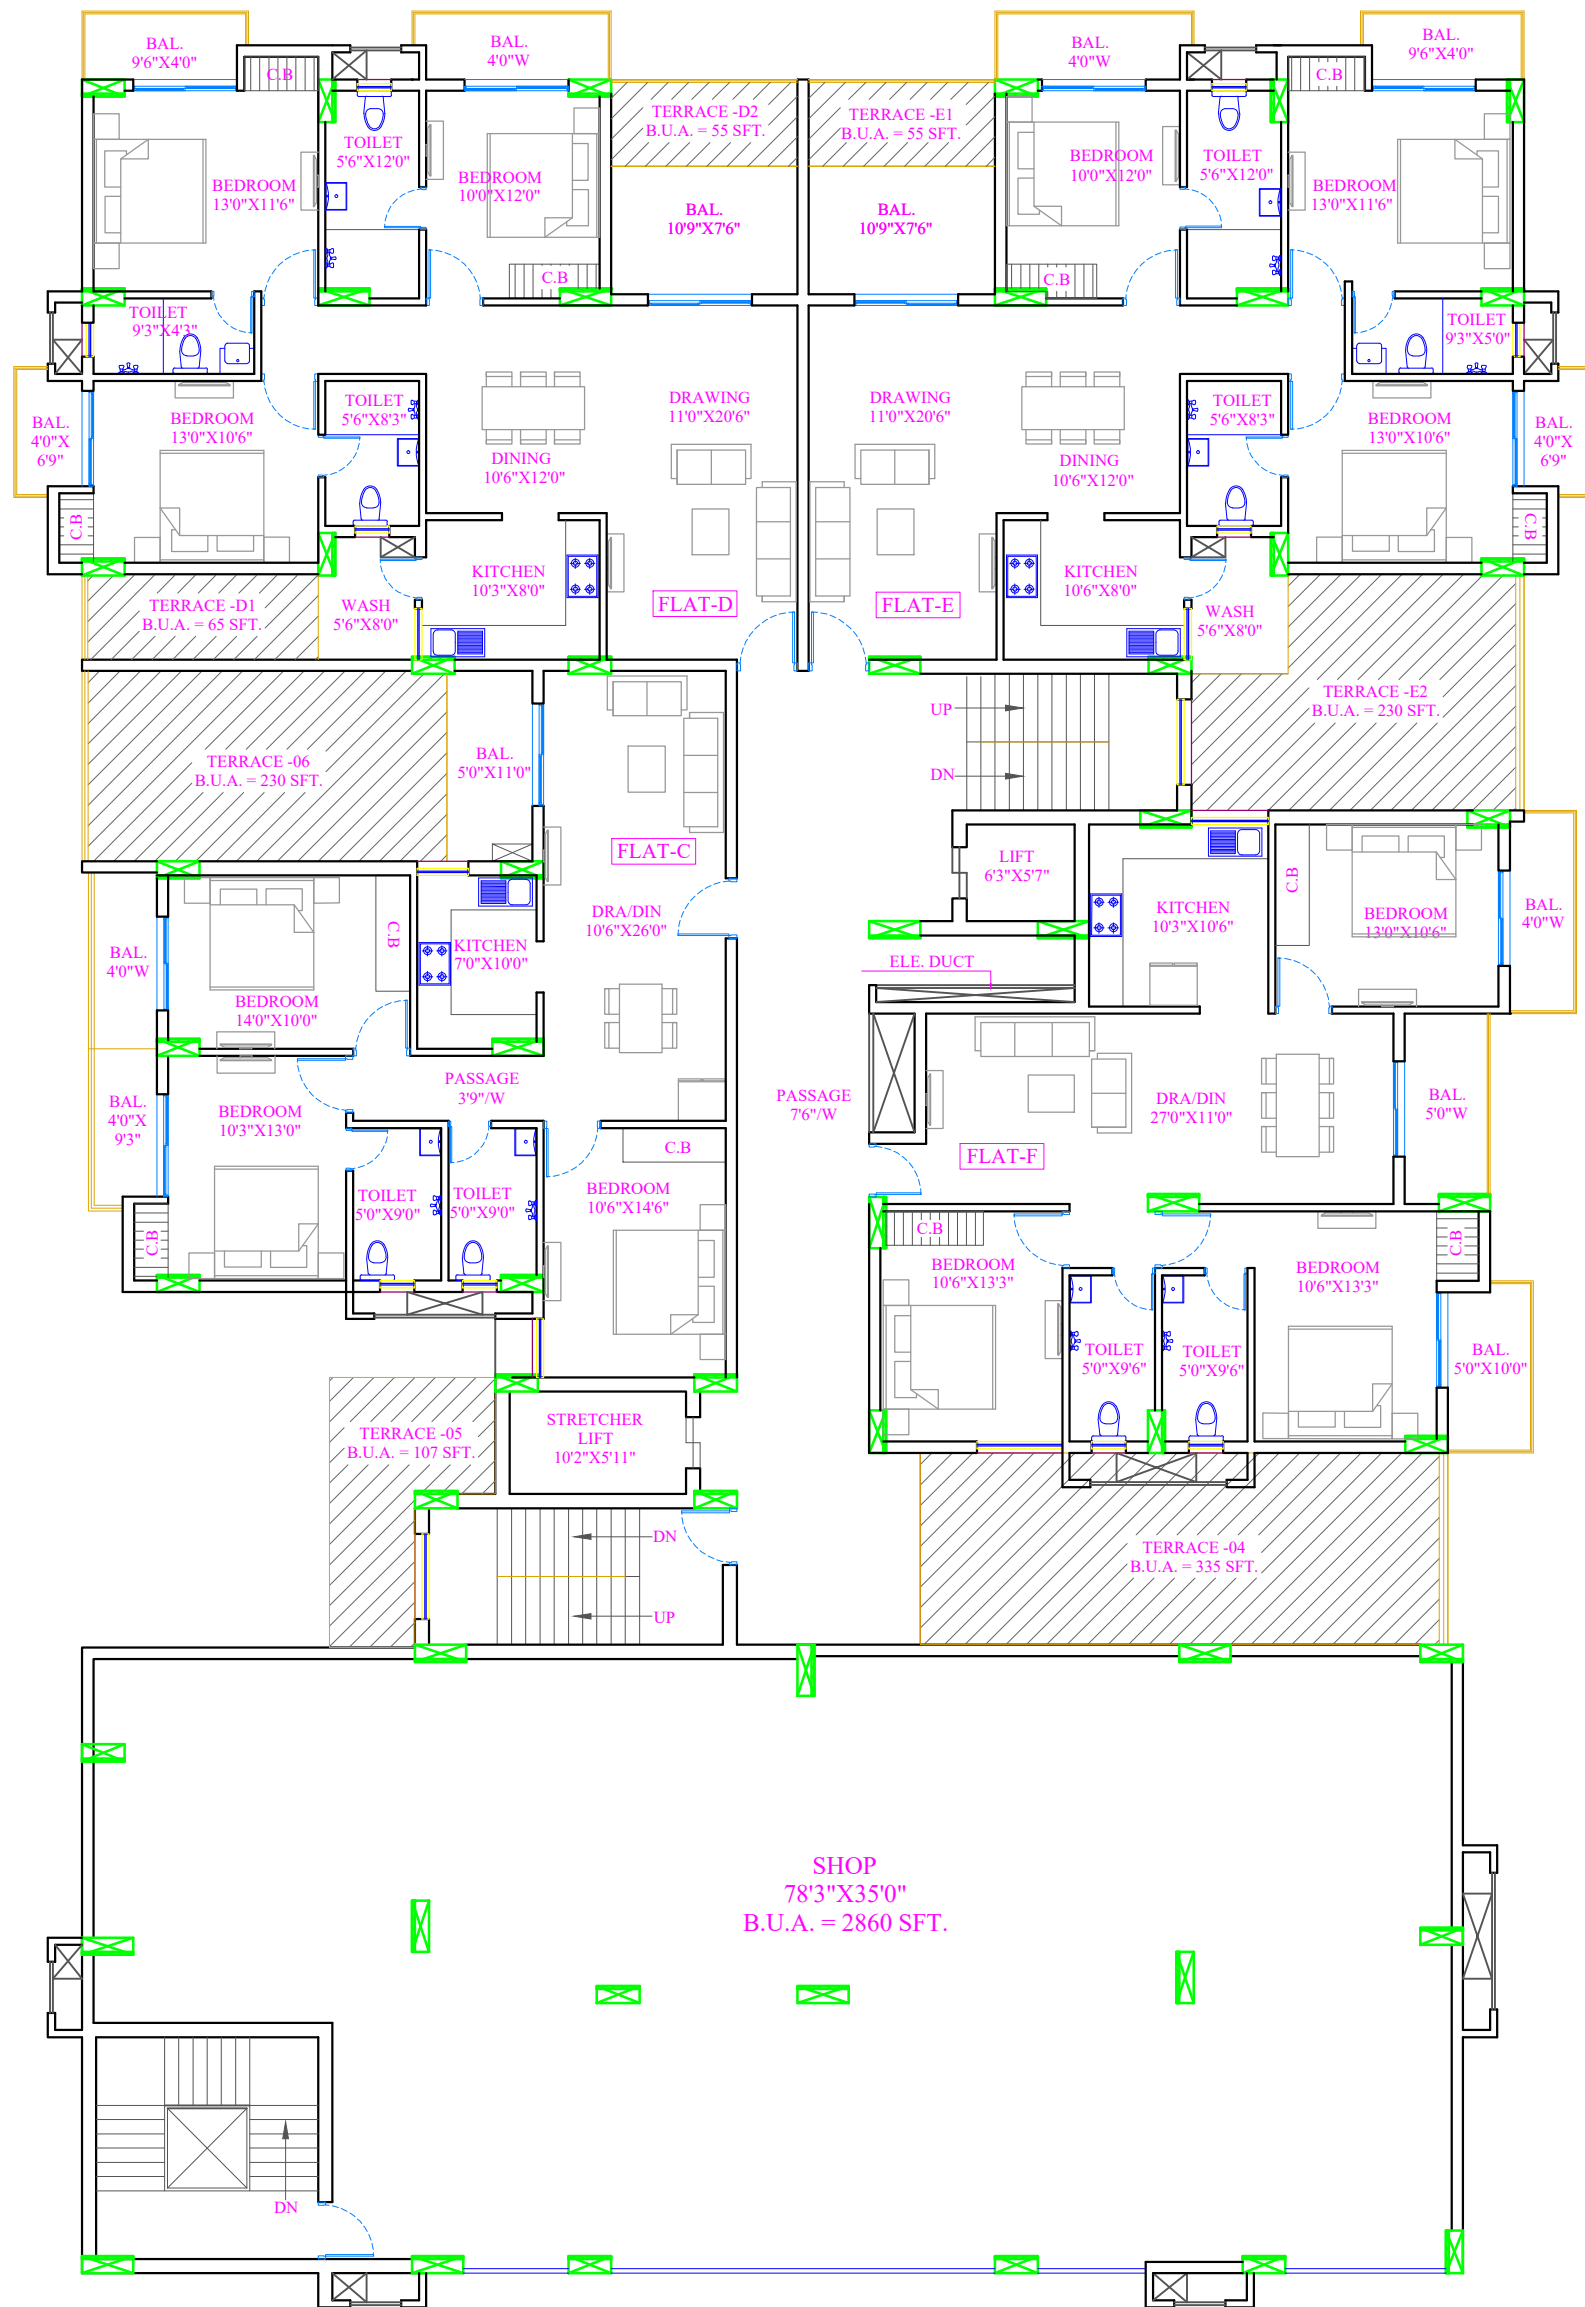

PROJECT

PROPOSED RESIDENTIAL BUILDING.  
AT- PUNDAG RANCHI.

CLIENT

MR. DAYANAND RAM

TITLE

1ST FLOOR PLAN

DRW. NO



DATE  
23/07/2025


CONSULTING ARCHITECTS



**ASHIRVAD ARCHITECTS**  
ARCHITECTURAL, CIVIL, PROJECT MANAGER  
KUTCHERY CHOWK, Ranchi - 834001  
Email:- vijay\_ashirvad@rediffmail.com.  
PH- 9835345673, 0651 - 3594764



AREA CALCULATION		
FLAT NAME	FLAT TYPE	S.B.U.A IN SQ.FT.
FLAT - A	3-BHK+3T	1895
FLAT - B	3-BHK+3T	1955
FLAT - C	3-BHK+2T	1565
FLAT - D	3-BHK+3T	1880
FLAT - E	3-BHK+3T	1890
FLAT - F	3-BHK+2T	1675
TOTAL	.	10860

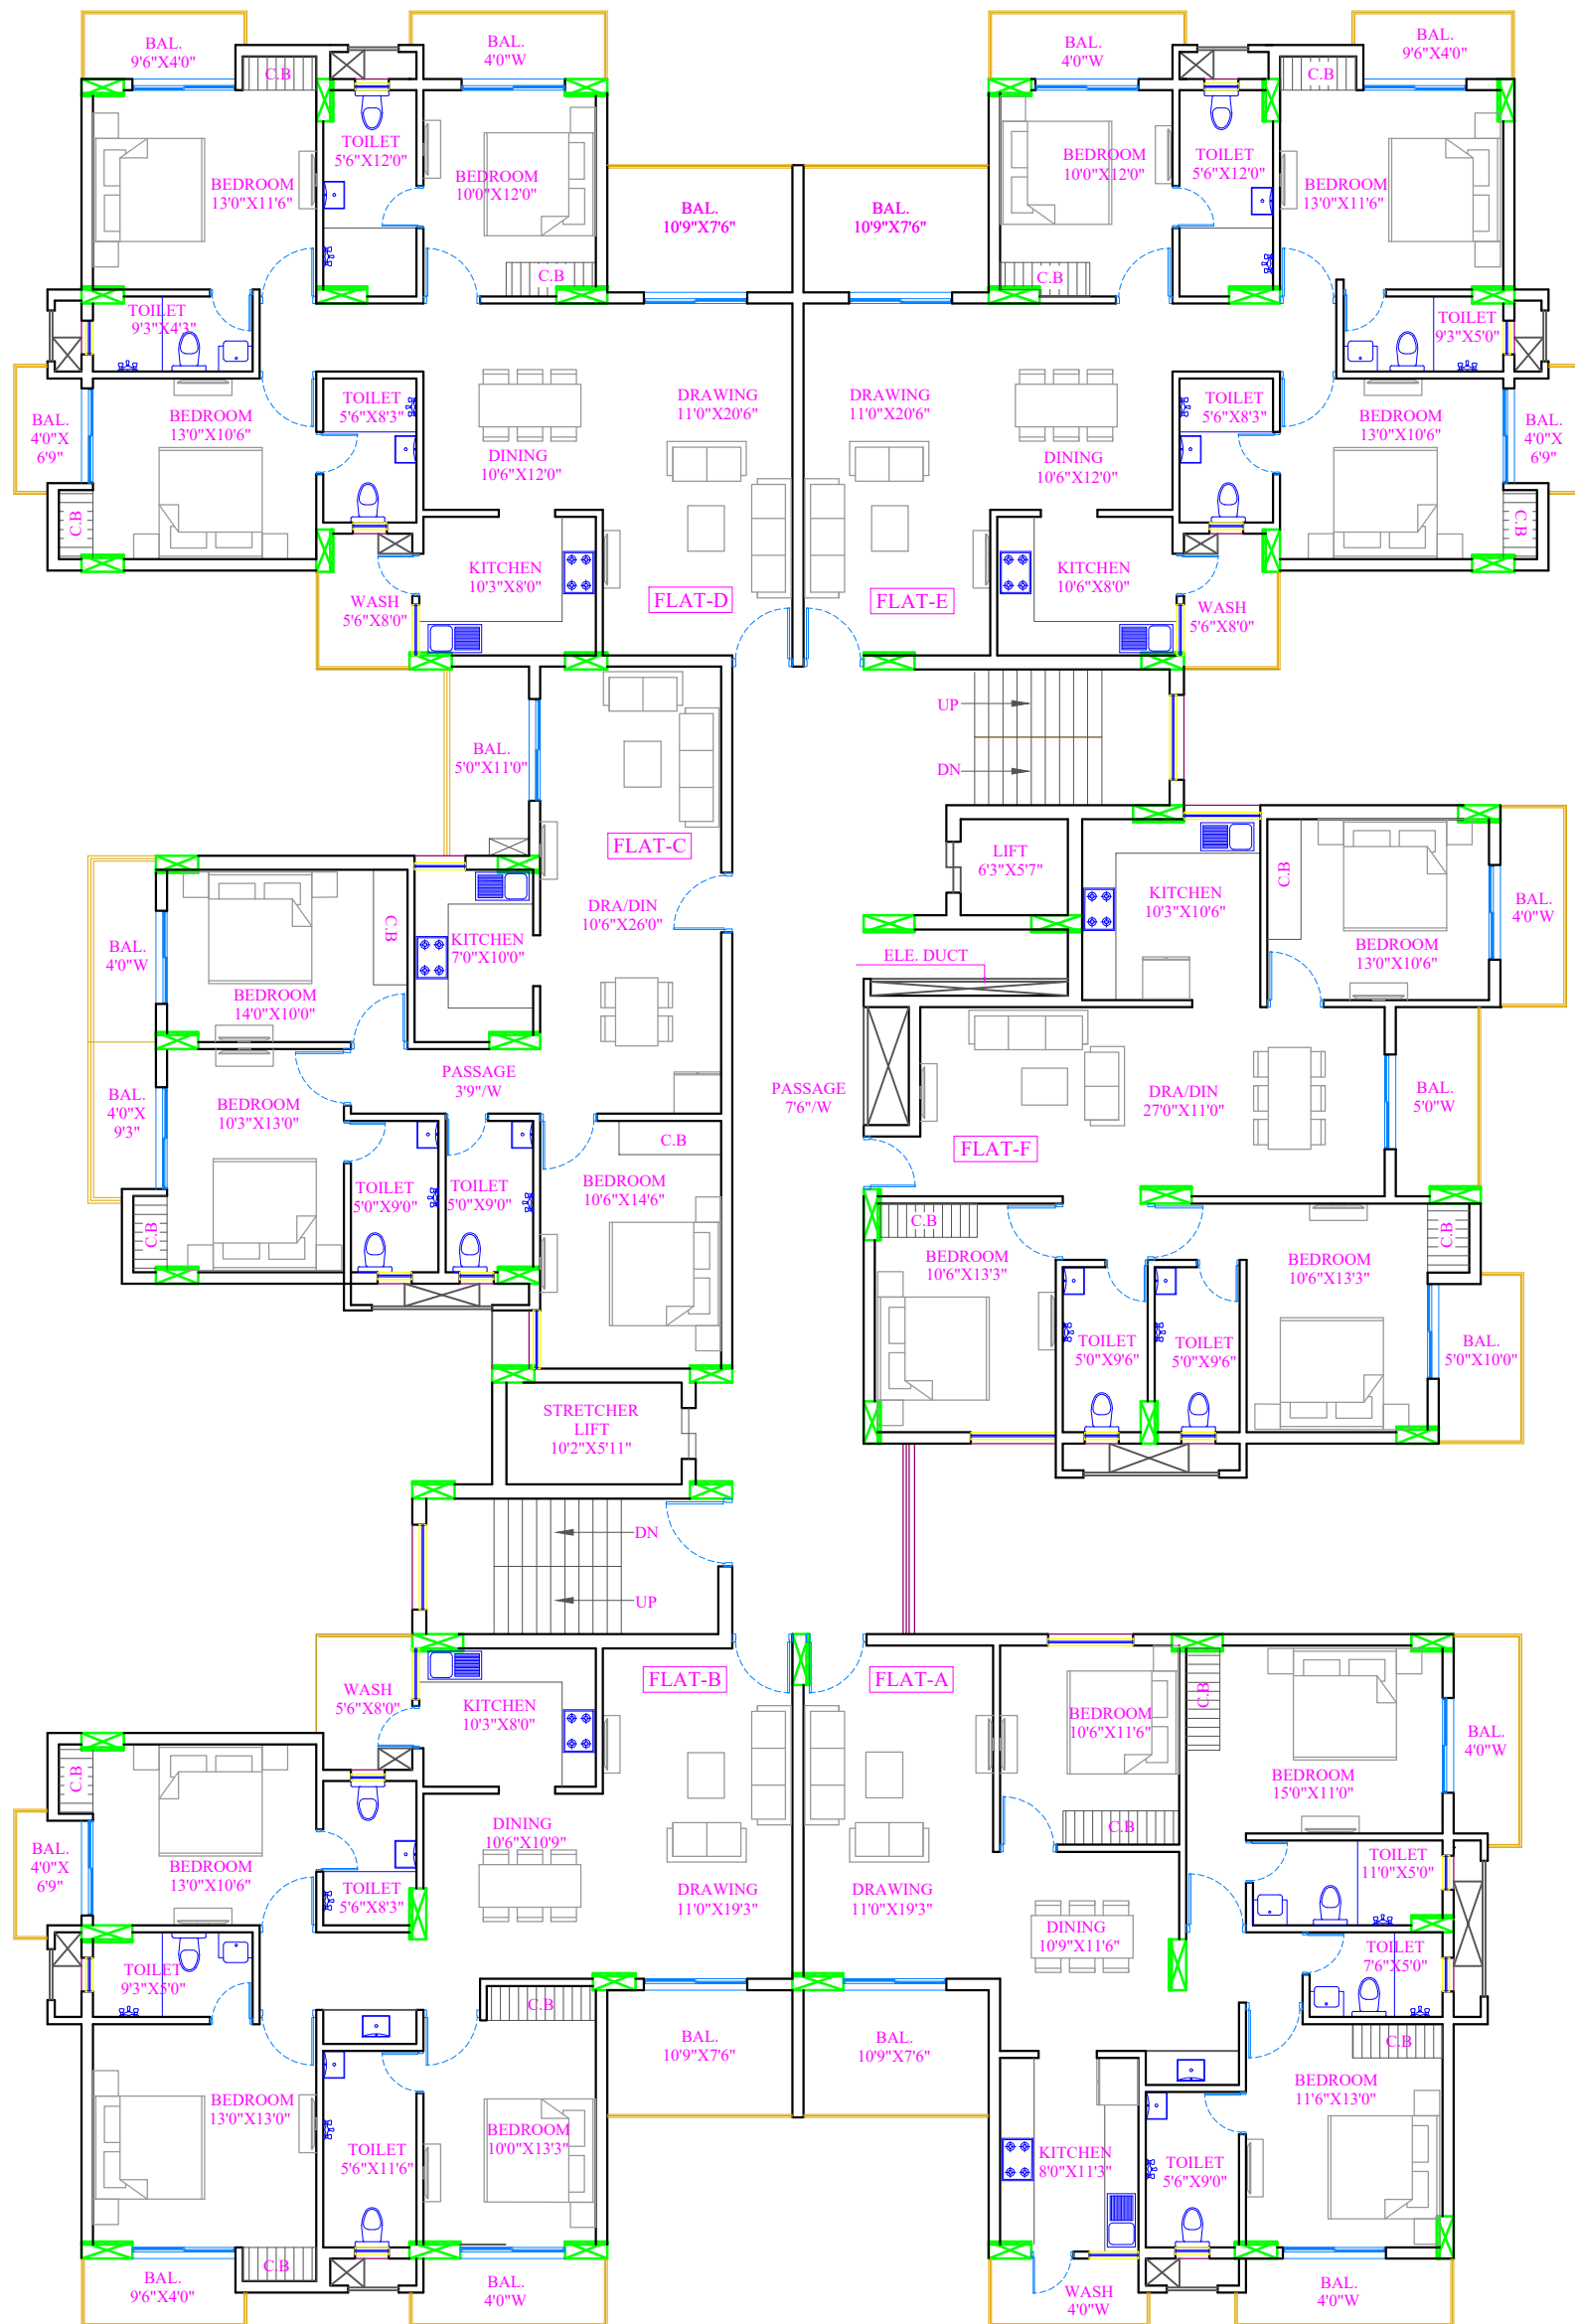

**PROJECT**

PROPOSED RESIDENTIAL BUILDING.  
AT- PUNDAG RANCHI.

**CLIENT**

MR. DAYANAND  
RAM

**TITLE**

TYP. 3RD TO 7TH  
FLOOR PLAN

**DRW. NO**



DATE  
23/07/2025


**CONSULTING ARCHITECTS**



**ASHIRVAD ARCHITECTS**  
ARCHITECTURAL, CIVIL, PROJECT MANAGER  
KUTCHERY CHOWK, Ranchi - 834001  
Email:- vjay\_ashirvad@rediffmail.com.  
PH- 9835345673, 0651 - 3594764

AREA CALCULATION

FLAT NAME	FLAT TYPE	S.B.U.A IN SQ.FT.
FLAT - A	3-BHK+3T	1895
FLAT - C	3-BHK+2T	1565
FLAT - D	3-BHK+3T	1880
FLAT - E	3-BHK+3T	1890
FLAT - F	3-BHK+2T	1675
TOTAL	.	8905

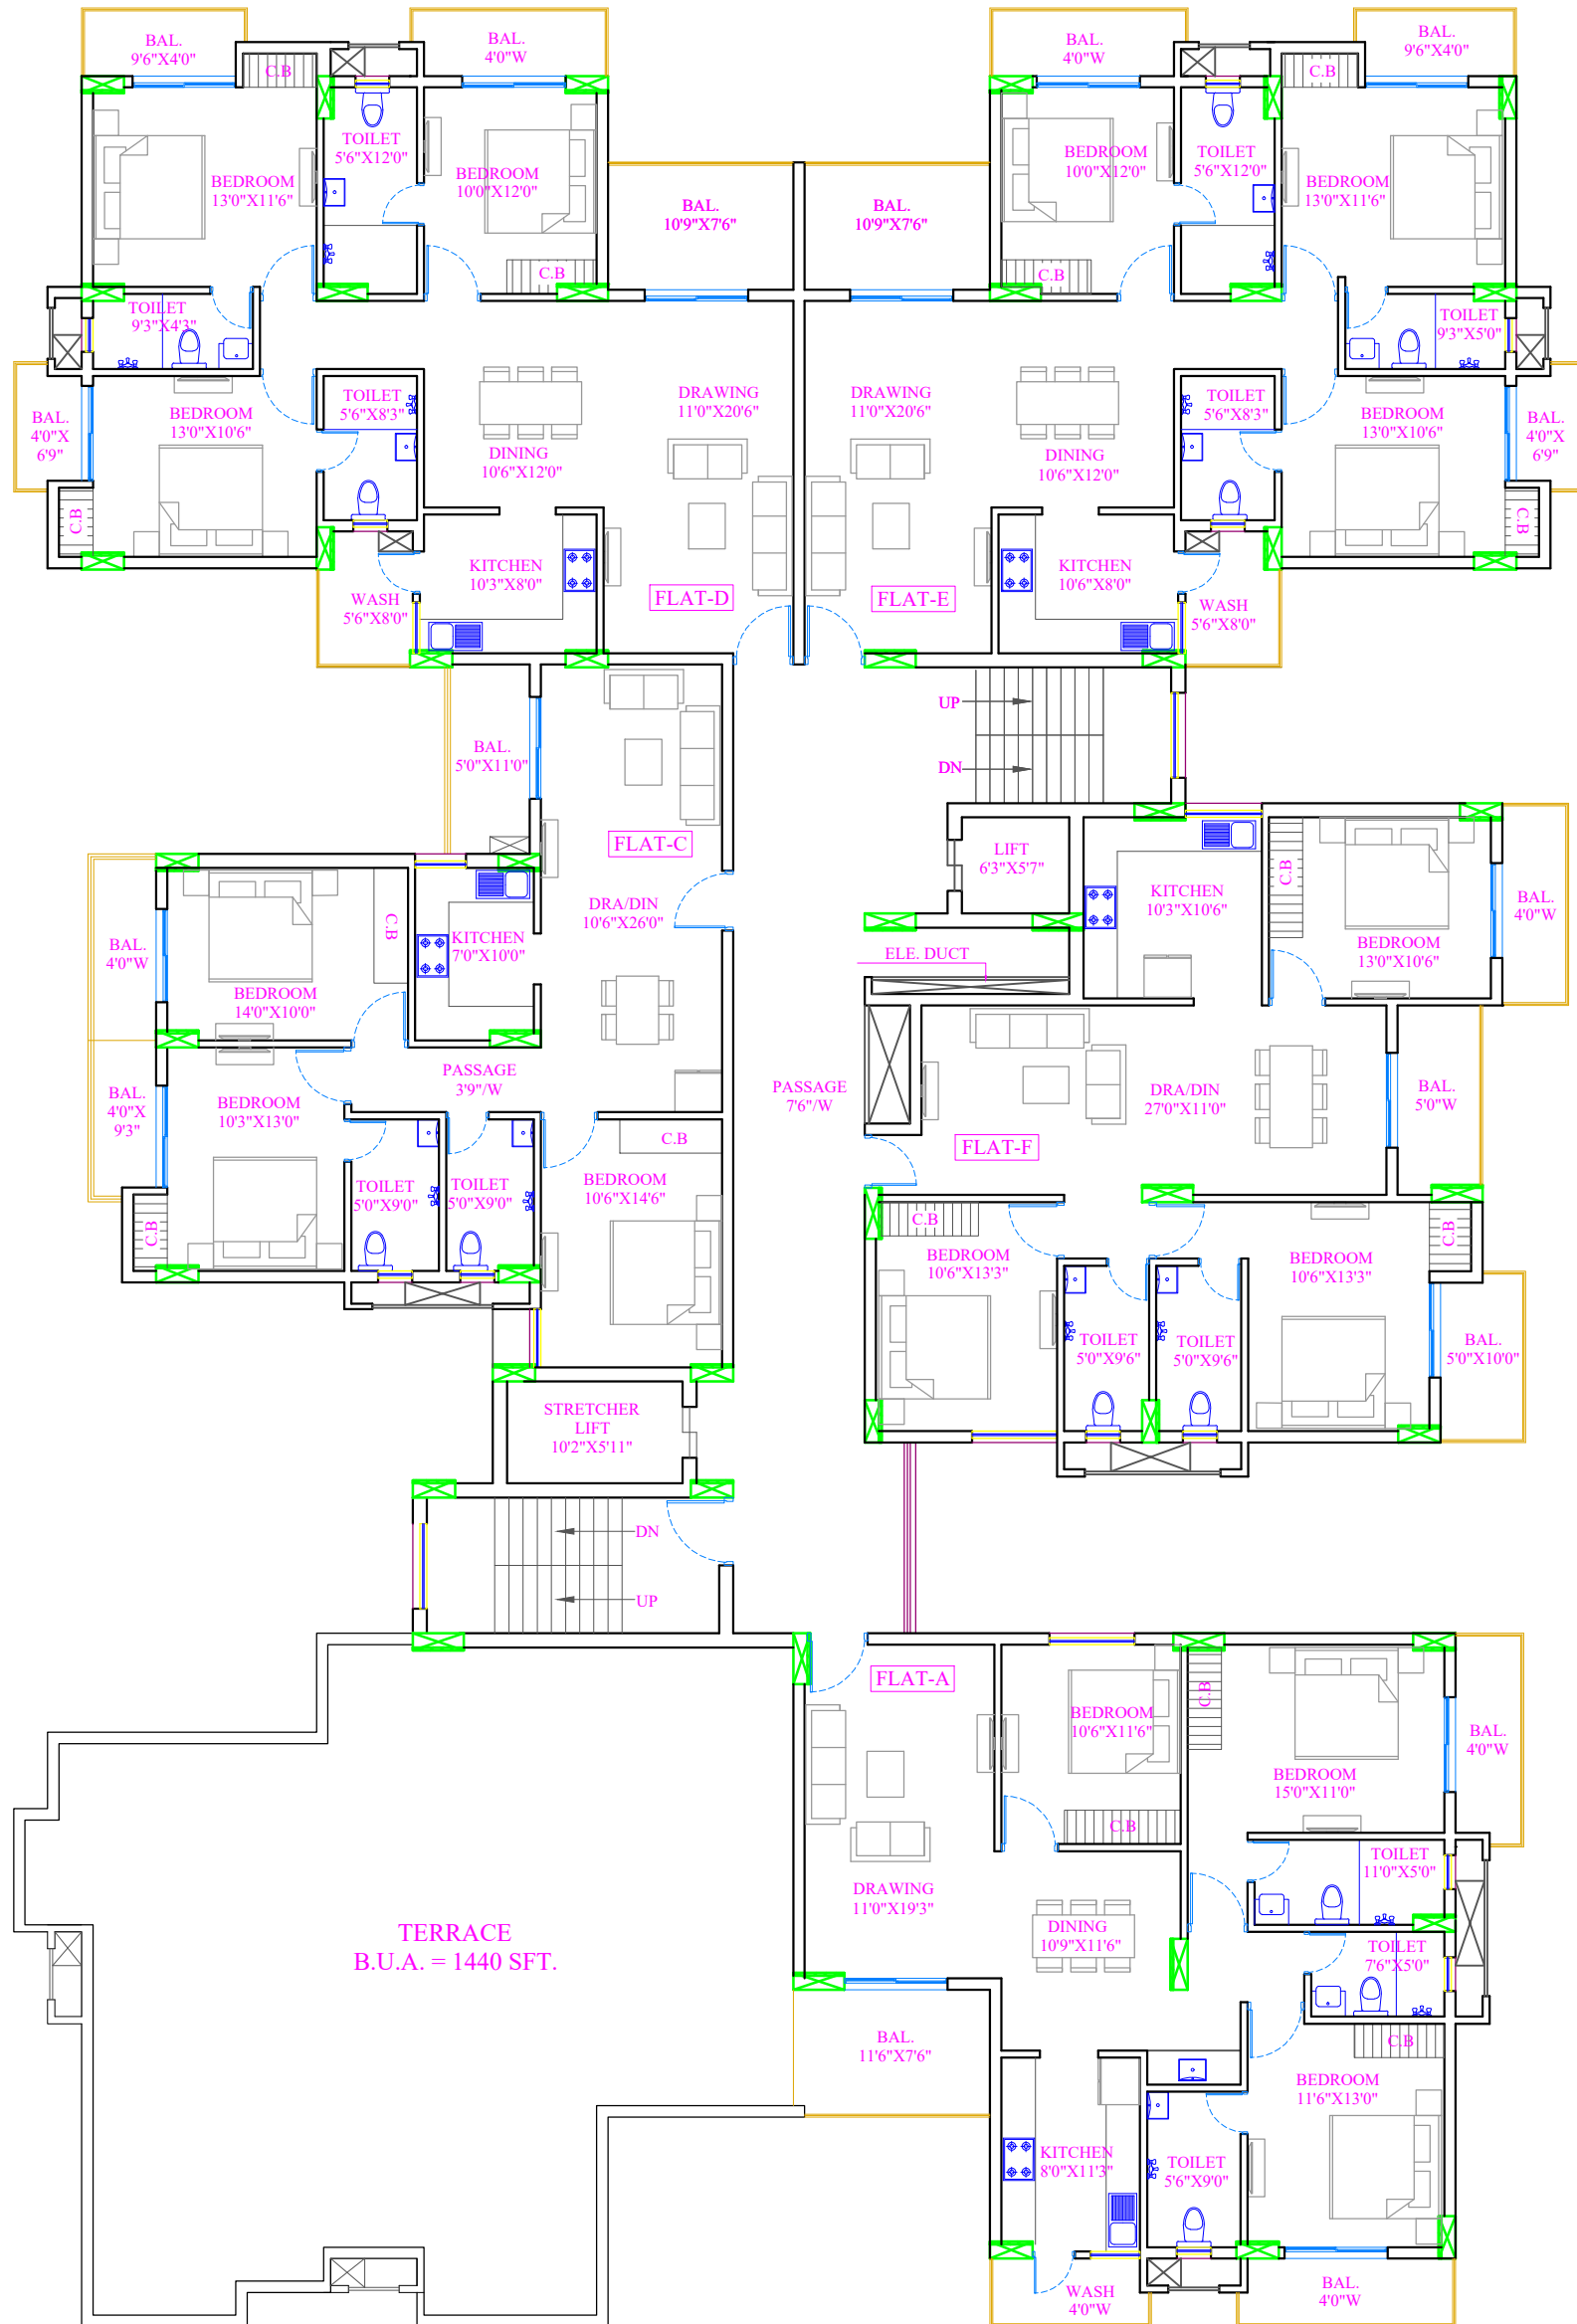

PROJECT

PROPOSED RESIDENTIAL BUILDING.  
AT- PUNDAG RANCHI.

CLIENT

MR. DAYANAND RAM

TITLE

8TH FLOOR PLAN

DRW. NO




DATE  
23/07/2025



CONSULTING ARCHITECTS  
**ASHIRVAD ARCHITECTS**  
ARCHITECTURAL, CIVIL, PROJECT MANAGER  
KUTCHERY CHOWK, Ranchi - 834001  
Email:- vjay\_ashirvad@rediffmail.com.  
PH- 9835345673, 0651 - 3594764

## AREA CALCULATION

FLAT NAME	FLAT TYPE	S.B.U.A IN SQ.FT.
FLAT - D	3-BHK+3T	1880
FLAT - E	3-BHK+3T	1890
<b>TOTAL</b>	<b>.</b>	<b>3770</b>

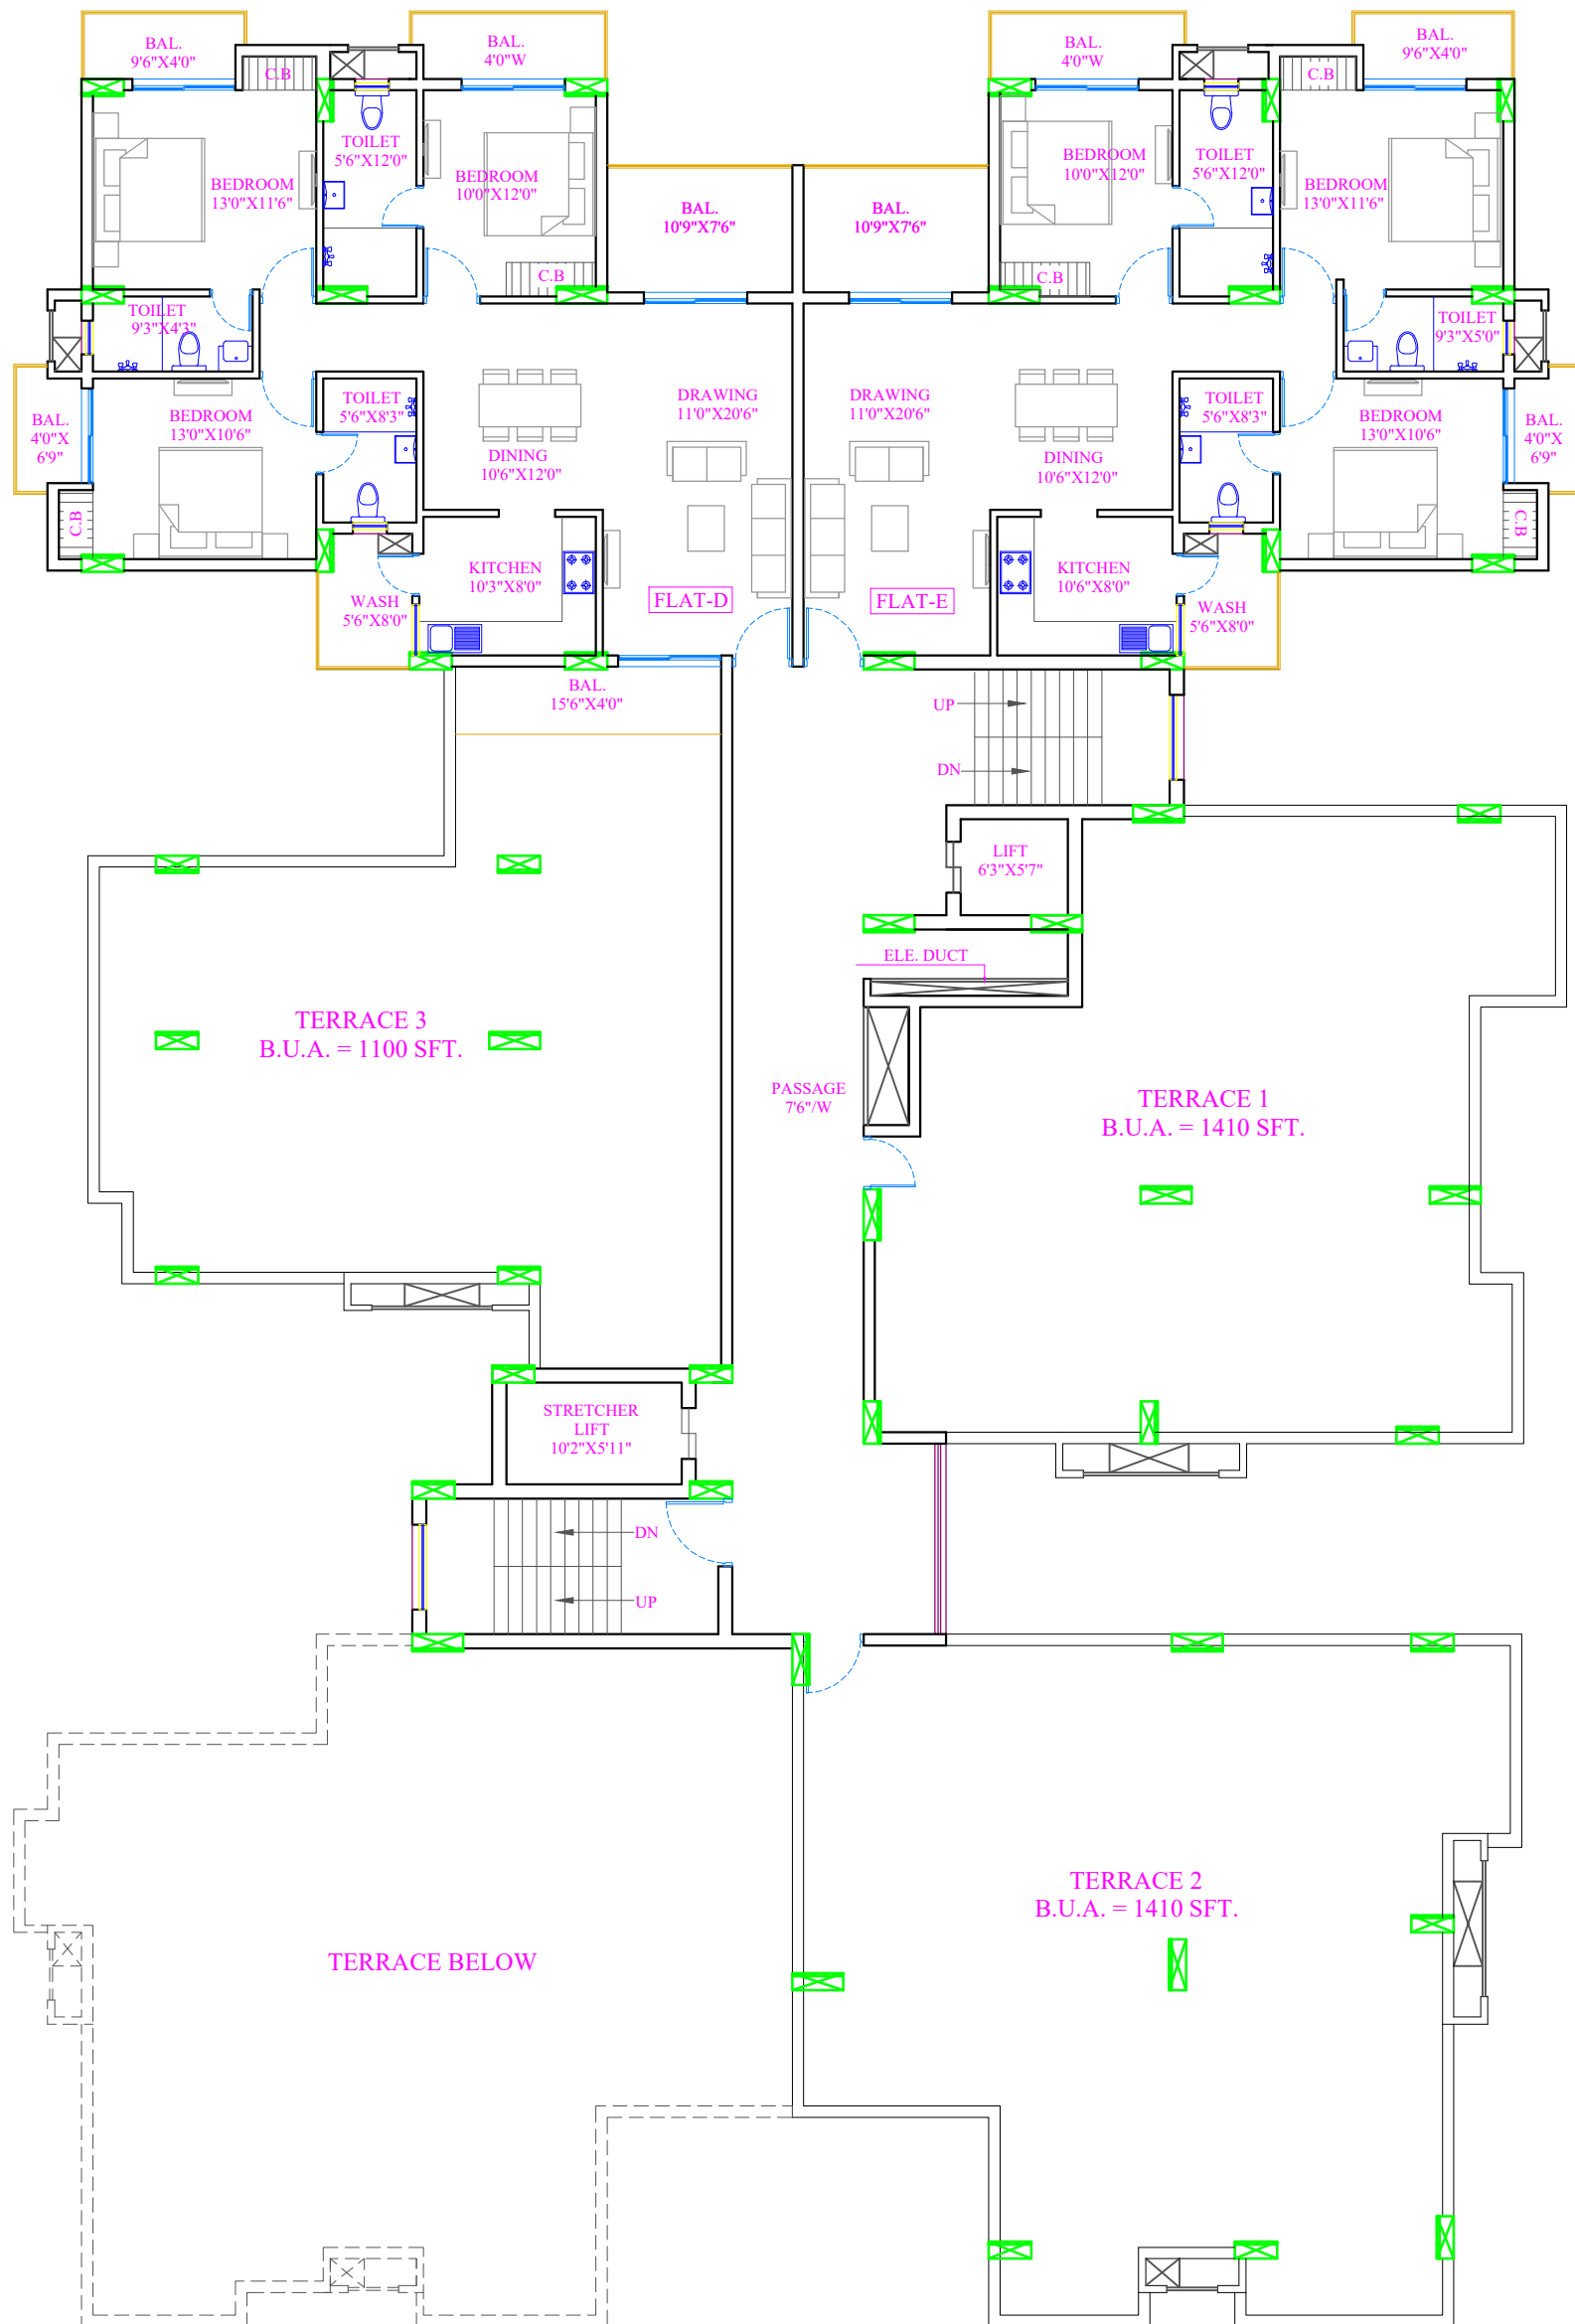

**PROJECT**

PROPOSED RESIDENTIAL BUILDING.  
AT- PUNDAG RANCHI.

**CLIENT**

MR. DAYANAND RAM

**TITLE**

9TH FLOOR PLAN

**DRW. NO**



DATE  
23/07/2025

**CONSULTING ARCHITECTS**



**ASHIRVAD ARCHITECTS**  
ARCHITECTURAL, CIVIL, PROJECT MANAGER  
KUTCHERY CHOWK, Ranchi - 834001  
Email:- vjay\_ashirvad@rediffmail.com.  
PH- 9835345673, 0651 - 3594764