

LYf

LYf
It's Worth *Living*

Architect - R.P.Asundaria | RCC Cons. - R.C. Tipnis | Design Cons. - I.S. Bhumra

Site Address: Rewa Estate, Erstwhile Dr. Gor Building, Opposite Municipality Hospital, MG Road, Mulund west, Mumbai-400080
E: sales@divyavyotprojects.in

This project has been registered via MahaRERA registration No.: P51800054575 and is available on the website
<https://maharera.mahaonline.gov.in> under registered projects



Scan Qr To
Visit Our Website

Disclaimer: All the images, pictorial, visuals, elevation, perspectives, illustrations, model, stock images, specifications, plans, designs, drawings, dimensions, maps, facilities, amenities, features and other information/details herein are conceptual, indicative and for representation purpose only and not to scale, and is subject to the approval of the respective authorities. The Promoters/Developers/Architect reserve the right to add, after, delete or replace any of these in the interest of the development, without any any notice n kr obligation. All the matter presented here at the exhibition does not constitute any offer or contract of any nature whatsoever between the Promoters/Developers and the recipient. All transactions shall be subject to and governed by the terms & condition of the Agreement for Sale to be entered into between the parties.

L

Legacy that's rooted in trust,
quality that's built to last.

y

Convenience that branches out
to the connectivity outside
& amenities inside.

f →

Forward living with homes
that are built for today and
ready for tomorrow.



STOCK IMAGE

Imagine your perfect home. Now actually live in it.
Wake up to what you dream about.
It's a constant reminder of the luxury you deserve.

It's Worth *Living*



Own Your Piece Of The Sky

'Spoilt for choices' are those who choose from the ordinary. At LYF, luxury isn't a selection, it's an experience worth living.

Make Convenience A Daily Habit

Here, every opportunity is where you are,
and effortless convenience sets you free.
A world where you focus on what truly matters.



Education



Derasar



Hospitals



Temples



Railway Stations



Malls



Highways



Restaurants



Every Door Opens To Limitless Opportunities



Located at the epicentre in **M.G. Road**,
LYF surrounds you with everything **Mulund** has to offer.




From the railway station to educational institutions,
the world of connections just at your fingertips.



Connectivity

- > Mulund Railway Station - 2mins 
- > Mulund Bus Depot - 4 mins 
- > E.E.H. - 6 mins 
- > L.B.S. - 5 mins 



Education

- > MCC College: 4 mins 
- > SSRVM - 7 mins 
- > NES - 10 mins 




Hospitals

- > Dhanvantri Hospital - 2 mins 
- > USSH - 7 mins 
- > Fortis - 10 mins 

Religious Places

- > Zaver Road Derasar - 4 mins 
- > Sarvodaya Derasar - 8 mins 
- > Balrajeshwar Mandir - 6 mins 

Essentials / Shopping

- > Mulund Market - 2 mins 
- > DMart - 10 mins 
- > Rmall - 7 mins 

Recreation

- > Kalidas Sports Centre - 3 mins 
- > Devidayal Garden - 4 mins 
- > Johnson Garden - 7 mins 

The Sky Isn't Your Limit,
It's The *Start*

Live a life that defies all limitations.
At LYF, breathtaking panoramas of the high rise
inspire you to start at new heights.



All You Need Is A Vacation, Every Day!

From daily grind to daily bliss,
your private resort awaits at LYF.
It's not just living, it's the
luxury that makes it worth it.



>Swimming Pool
Your Personal Oasis



>Yoga deck
Connect With Yourself



>Rooftop Garden
A Sky High Paradise Under The Stars



> Gazebo
Connect With Others

Gym & Fitness Centre

Goals that extend beyond the equipment.



Curated Convenience

Specifications



Automated Tower Car Parking



EV Charging Point



Senior Citizen Area



Power Backup



Walkway



Fibre Optics



Low Maintenance Elevation



CCTV Surveillance



Intercom Facility



Society Office



Rainwater Harvesting



Borewell Facility

Welcome Home,
You've Arrived



1 BHK Studio, 1 BHK & 2 BHK Homes

Step into a space that instantly whispers, you've made it.
Every detail exudes comfort and exclusivity.
Experience the joy of coming home to
sumptuous textures, sleek finishes, and ample private space.




Floor Plans

Meticulously designed spaces for a


Wf

Well Planned


Apartment-1 | 3rd to 13th Floor
RERA Carpet Area - 420 SQ FT

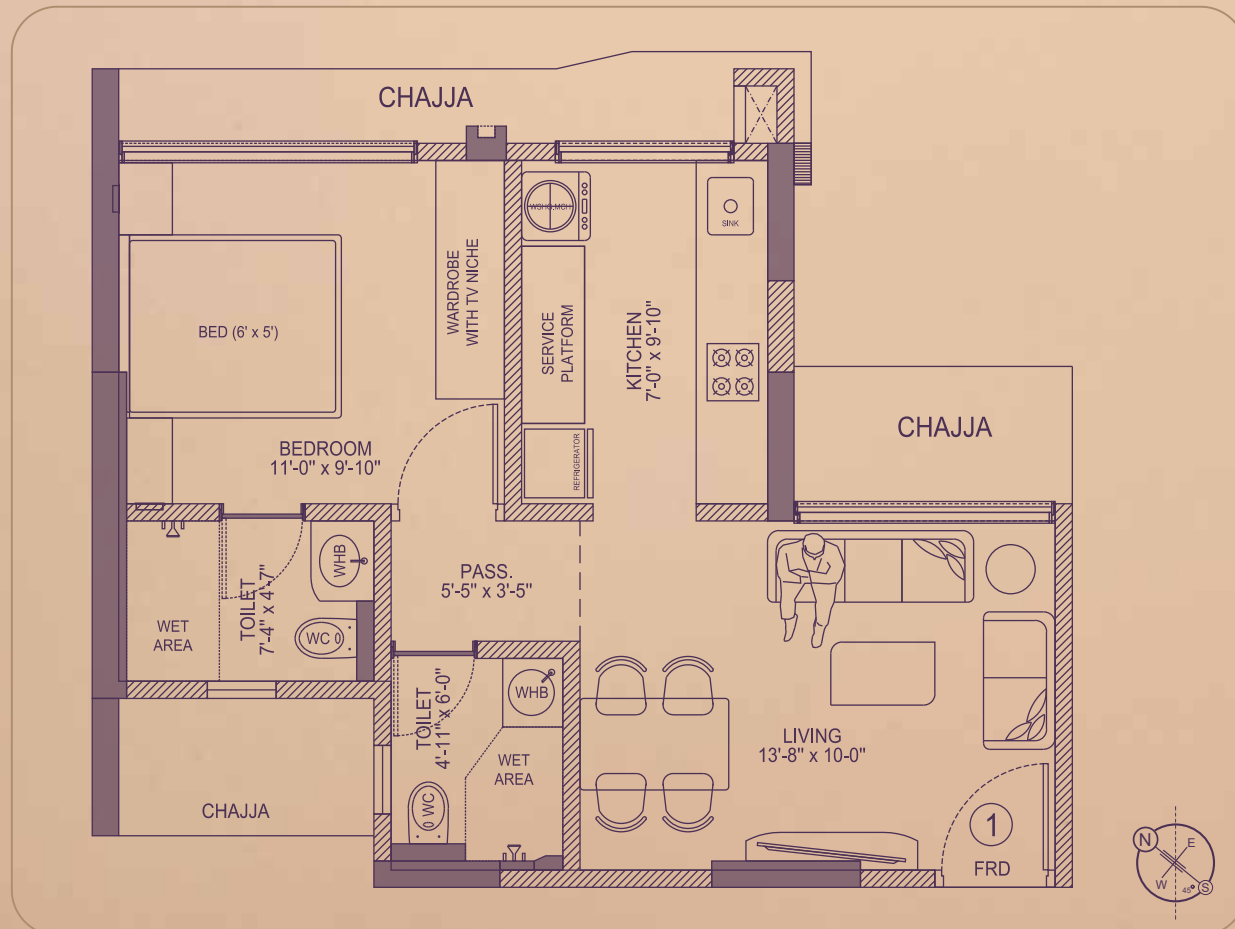


Apartment-2 | 3rd to 13th Floor
RERA Carpet Area - 439 SQ FT

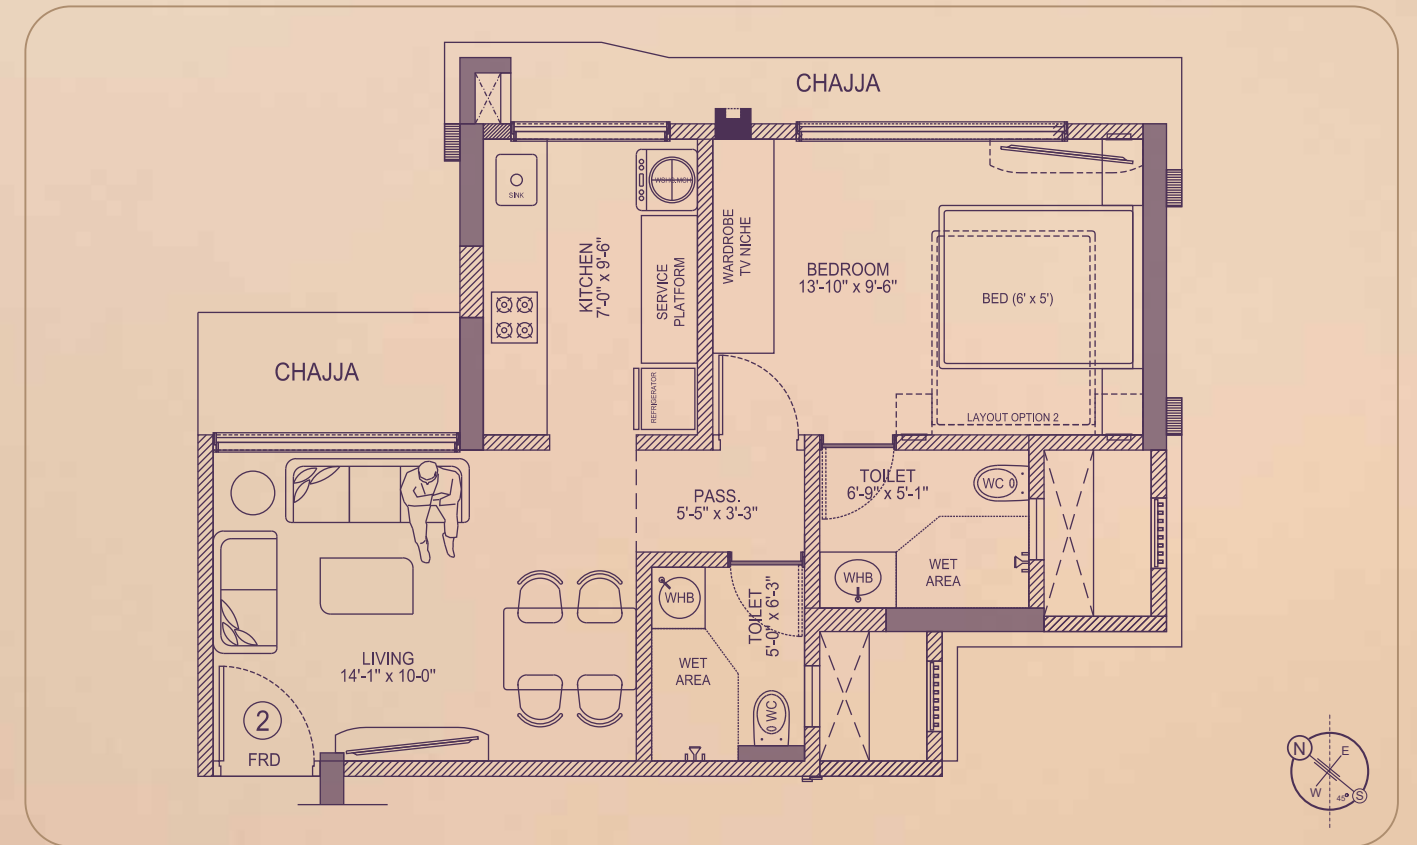


Apartment-3 | 3rd to 13th Floor
RERA Carpet Area - 300 SQ FT

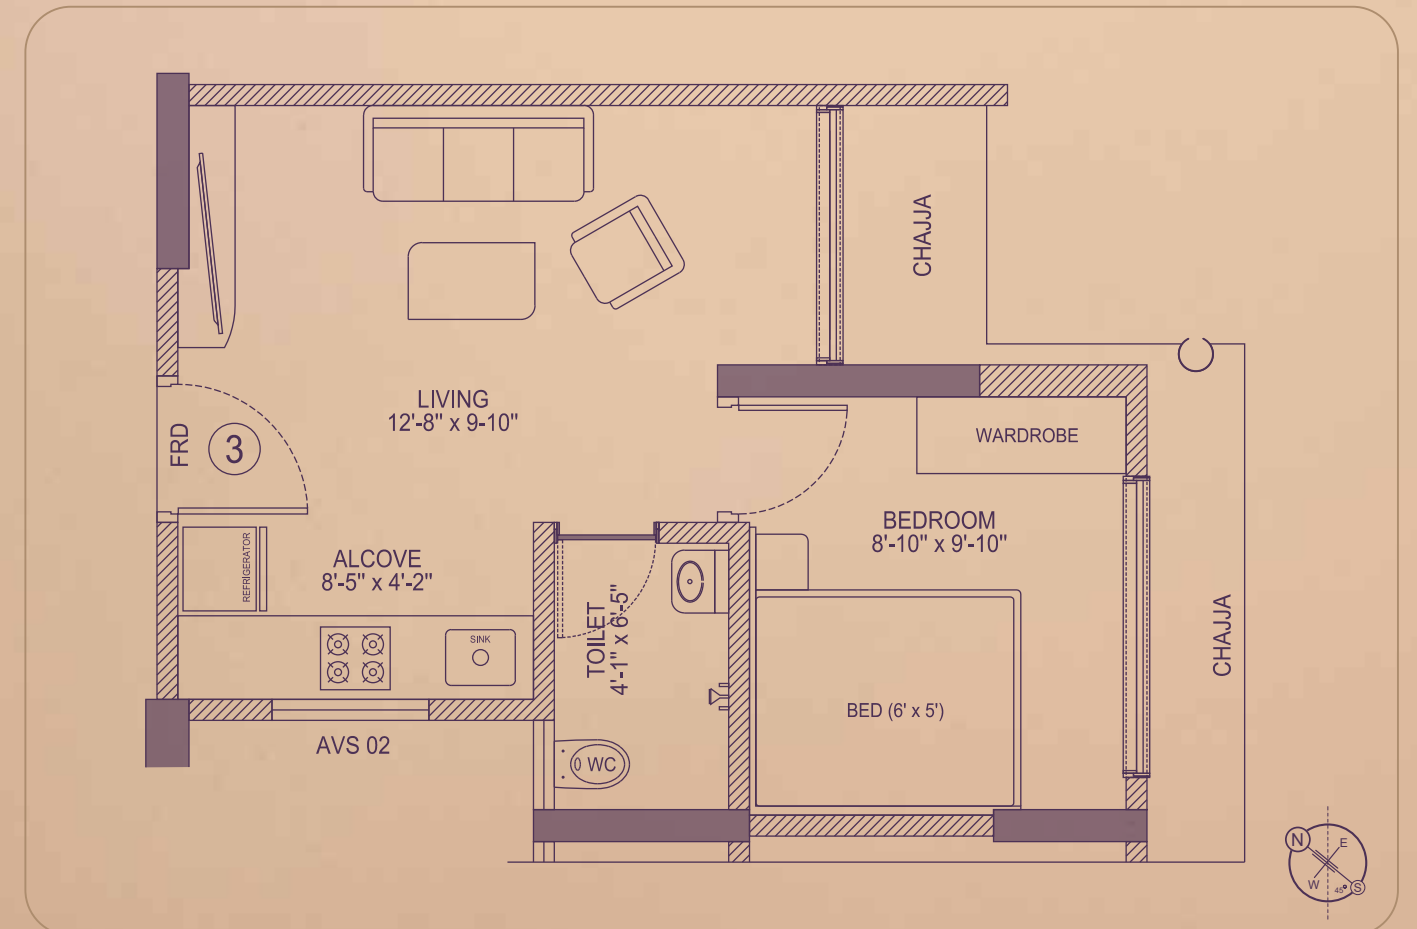

Apartment-4 | 3rd to 13th Floor
RERA Carpet Area - 278 SQ FT

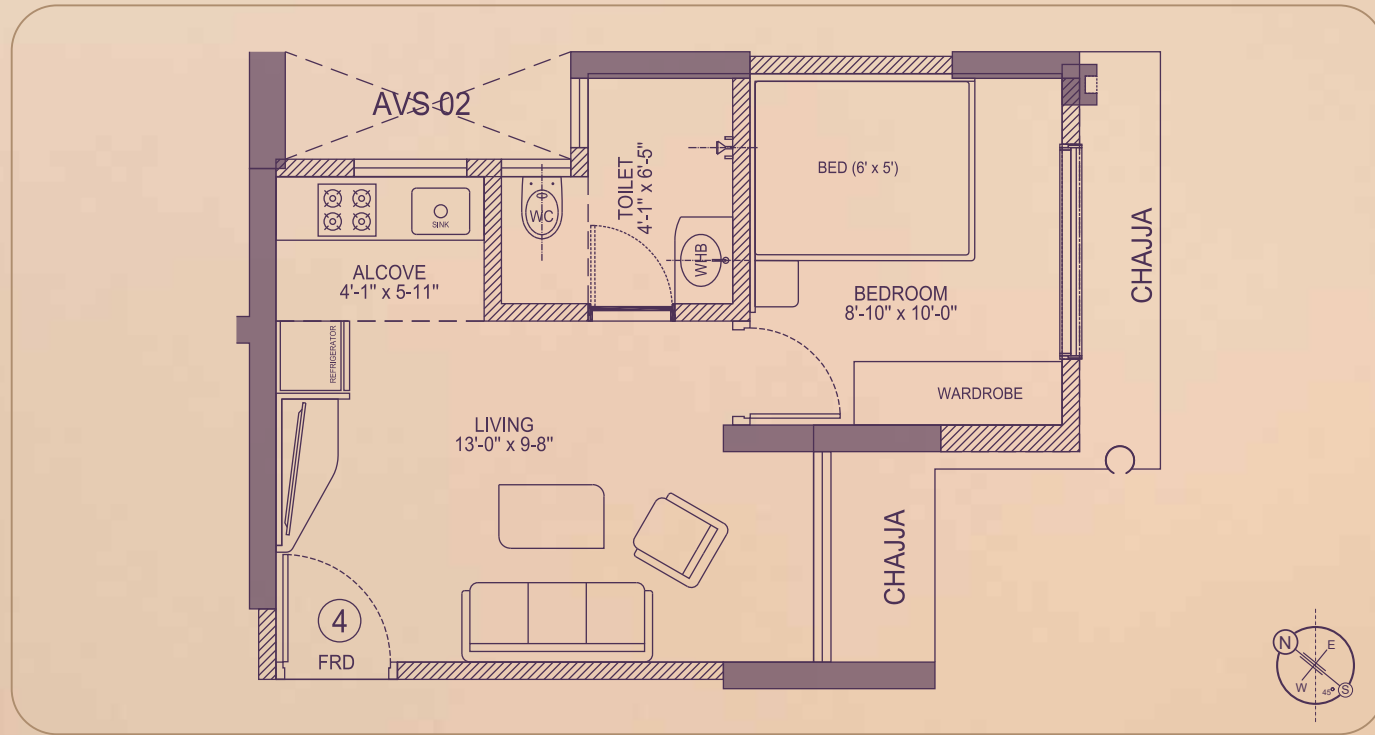

Apartment-6 | 13th, 14th & 16th to 22nd Floor
RERA Carpet Area - 729 SQ FT

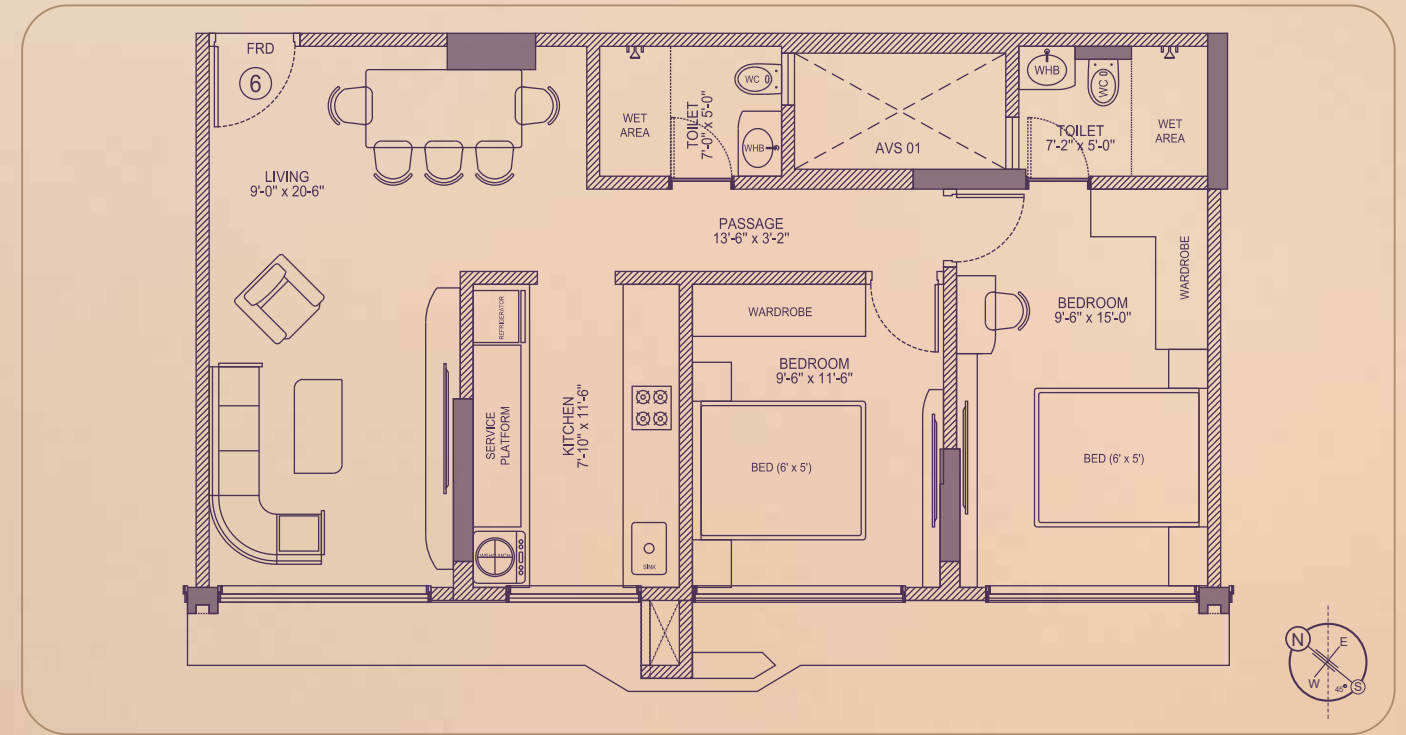

Apartment-5 | 13th, 14th & 16th to 22nd Floor
RERA Carpet Area - 673 SQ FT



Apartment-7 | 13th, 14th & 16th to 22nd Floor
RERA Carpet Area - 670 SQ FT





About Us

Your Home Is More Than Just 4 Walls & At Divya Jyot, We're More Than Just Developers.

We are the architects of your life's moments. For over 30 years of promoter's experience, we've fostered communities and crafted spaces where lives flourish.

We blend years of expertise and traditional values with innovative thinking, focusing on sustainability and modern design. We build homes that not only function flawlessly but also inspire and uplift.

Our legacy echoes in iconic landmarks like Mulund's Michael Enclave and Powai's Trikutta Towers that are testaments to timeless design and enduring quality.

With over 30 successfully completed projects, our attention to detail ensures a combination of a thoughtful layout planning and modern designing.

Let's build the life you deserve.

