



MOMENTS TO FEEL.
A JOURNEY TO CHERISH.

— LIVE —

An Eventful Life





WHEN LIFE IS *Eventful*
MOMENTS DANCE AWAY IN A SNAP.

You must have observed how quickly time passes by when life is filled with meaningful, exciting experiences. Every moment feels lively and precious, evoking a sense of celebrations and events we look forward to.

Now, picture a premium gated community that transforms everyday routine into happening events; offering you a tapestry of joyful zones, like-minded neighbourhood and vibrant comforts. Creating a life filled with milestones, connection and countless experiences at a prime, well-connected address. Step up to 'Arkade Evoke'. Fill your life with episodes to cherish, right up to the brim.

BANGUR NAGAR, GOREGAON (W)

SEAMLESSLY LINKED
ACROSS THE CITY,

A Real Blessing.

- Link Road – 0.1 Km
- Lower Malad Metro Station – 0.5 Km
- Arkade Bangur Nagar Malad Station – 0.8 Km
- S V Road – 1.6 Km
- Goregaon Station – 2.6 Km
- Western Express Highway – 3.2 Km



Indicative Map, Not To Scale.
Distance as per Google Map.

— LIVE —
An Eventful Life

PRESENTING



ARKADE EVOKE
GOREGAON (W)

LUXSPACIOUS 2 & 3 BED RESIDENCES

HALLMARKS:

- 3 Towers of 21-Storey
- 3 Side Road Accessibility
- Exclusive Residential Project
- Vehicular-free Verdant Eco-Deck Recreations
- Haute Club Life Indulgences
- Surface Car Park with Ramp Access
- Hi-Tech Security System
- Nestled in Peaceful Bangur Nagar



EVERY HOMECOMING

An Event In Itself

- GRAND ARRIVAL EXPERIENCES
- VISITOR'S LOUNGE
- DOUBLE HEIGHT LOBBY
- HIGH-SPEED ELEVATORS

 **ARKADE EVOKE**




**EXTRAVAGANCE FOR EVERYDAY MAGIC
AND EXCITEMENTS.**

SPACIOUSLY-PLANNED & CROSS VENTILATED SUNDECK APARTMENTS



A CANVAS OF EVENTS
FOR THE URBAN ESCAPER



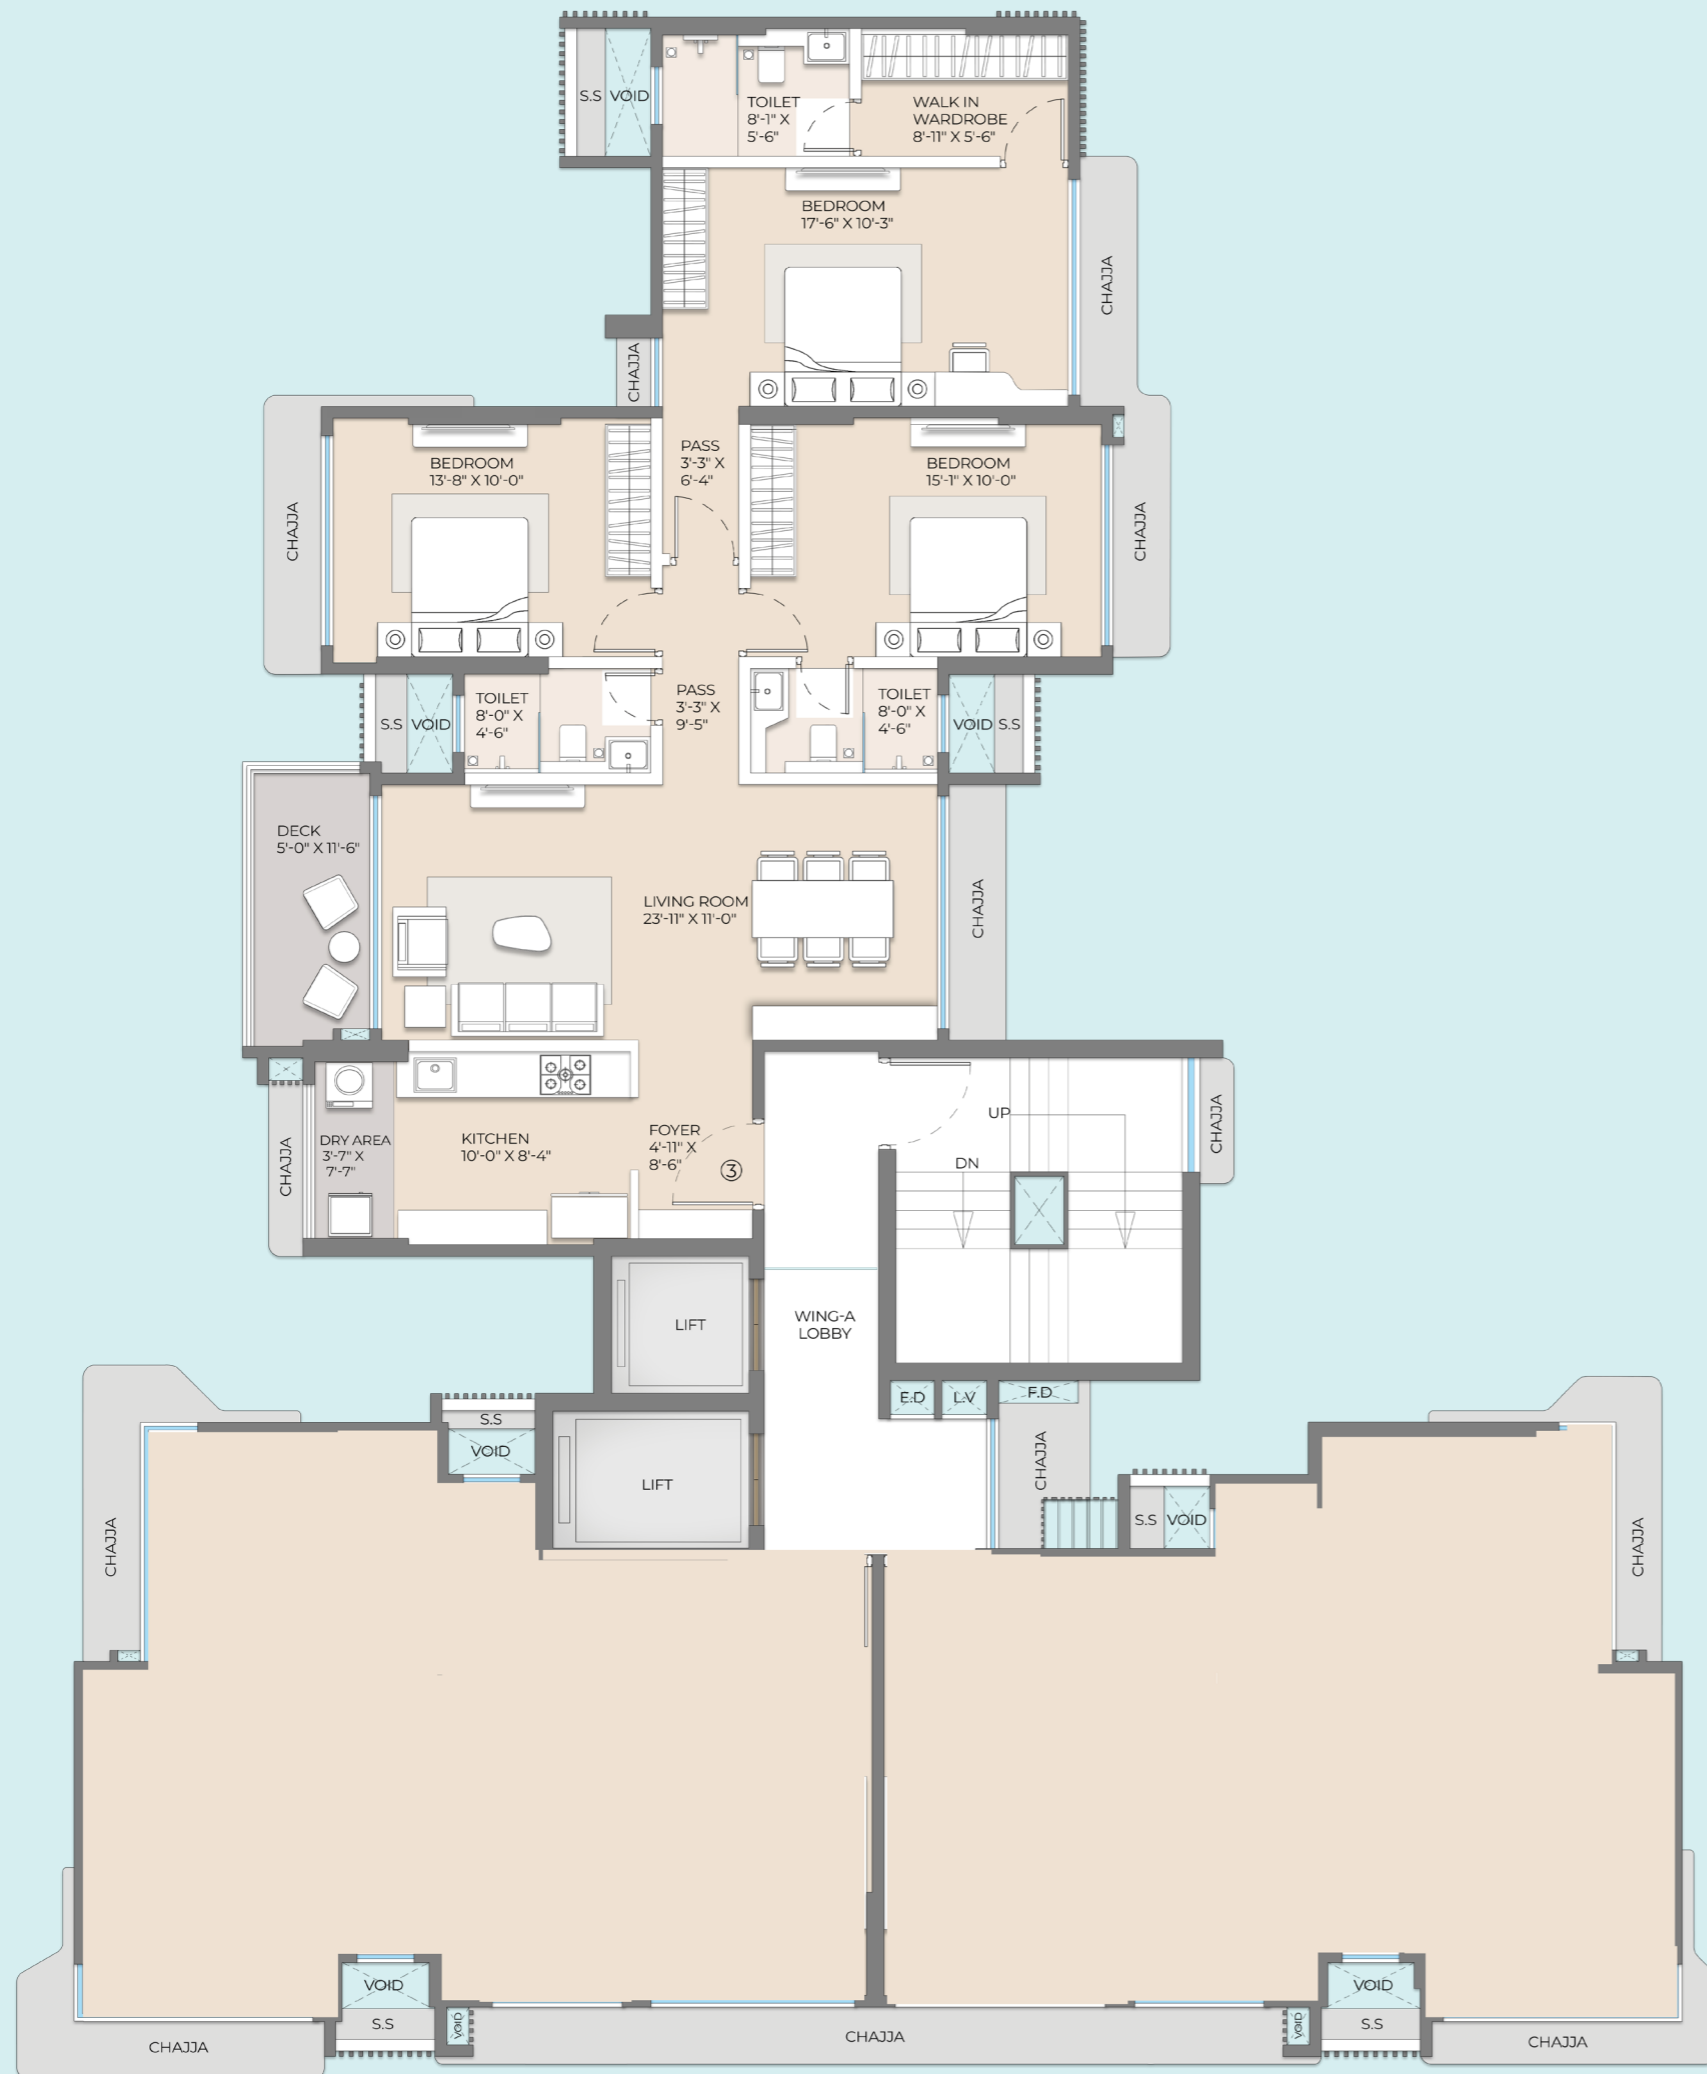


Wing A

TYPICAL FLOOR PLAN

UNIT	CONFIGURATION	RERA CARPET AREA	DECK AREA	TOTAL AREA
3.	3 BHK	1175 SQ.FT.	59 SQ.FT.	1234 SQ.FT.




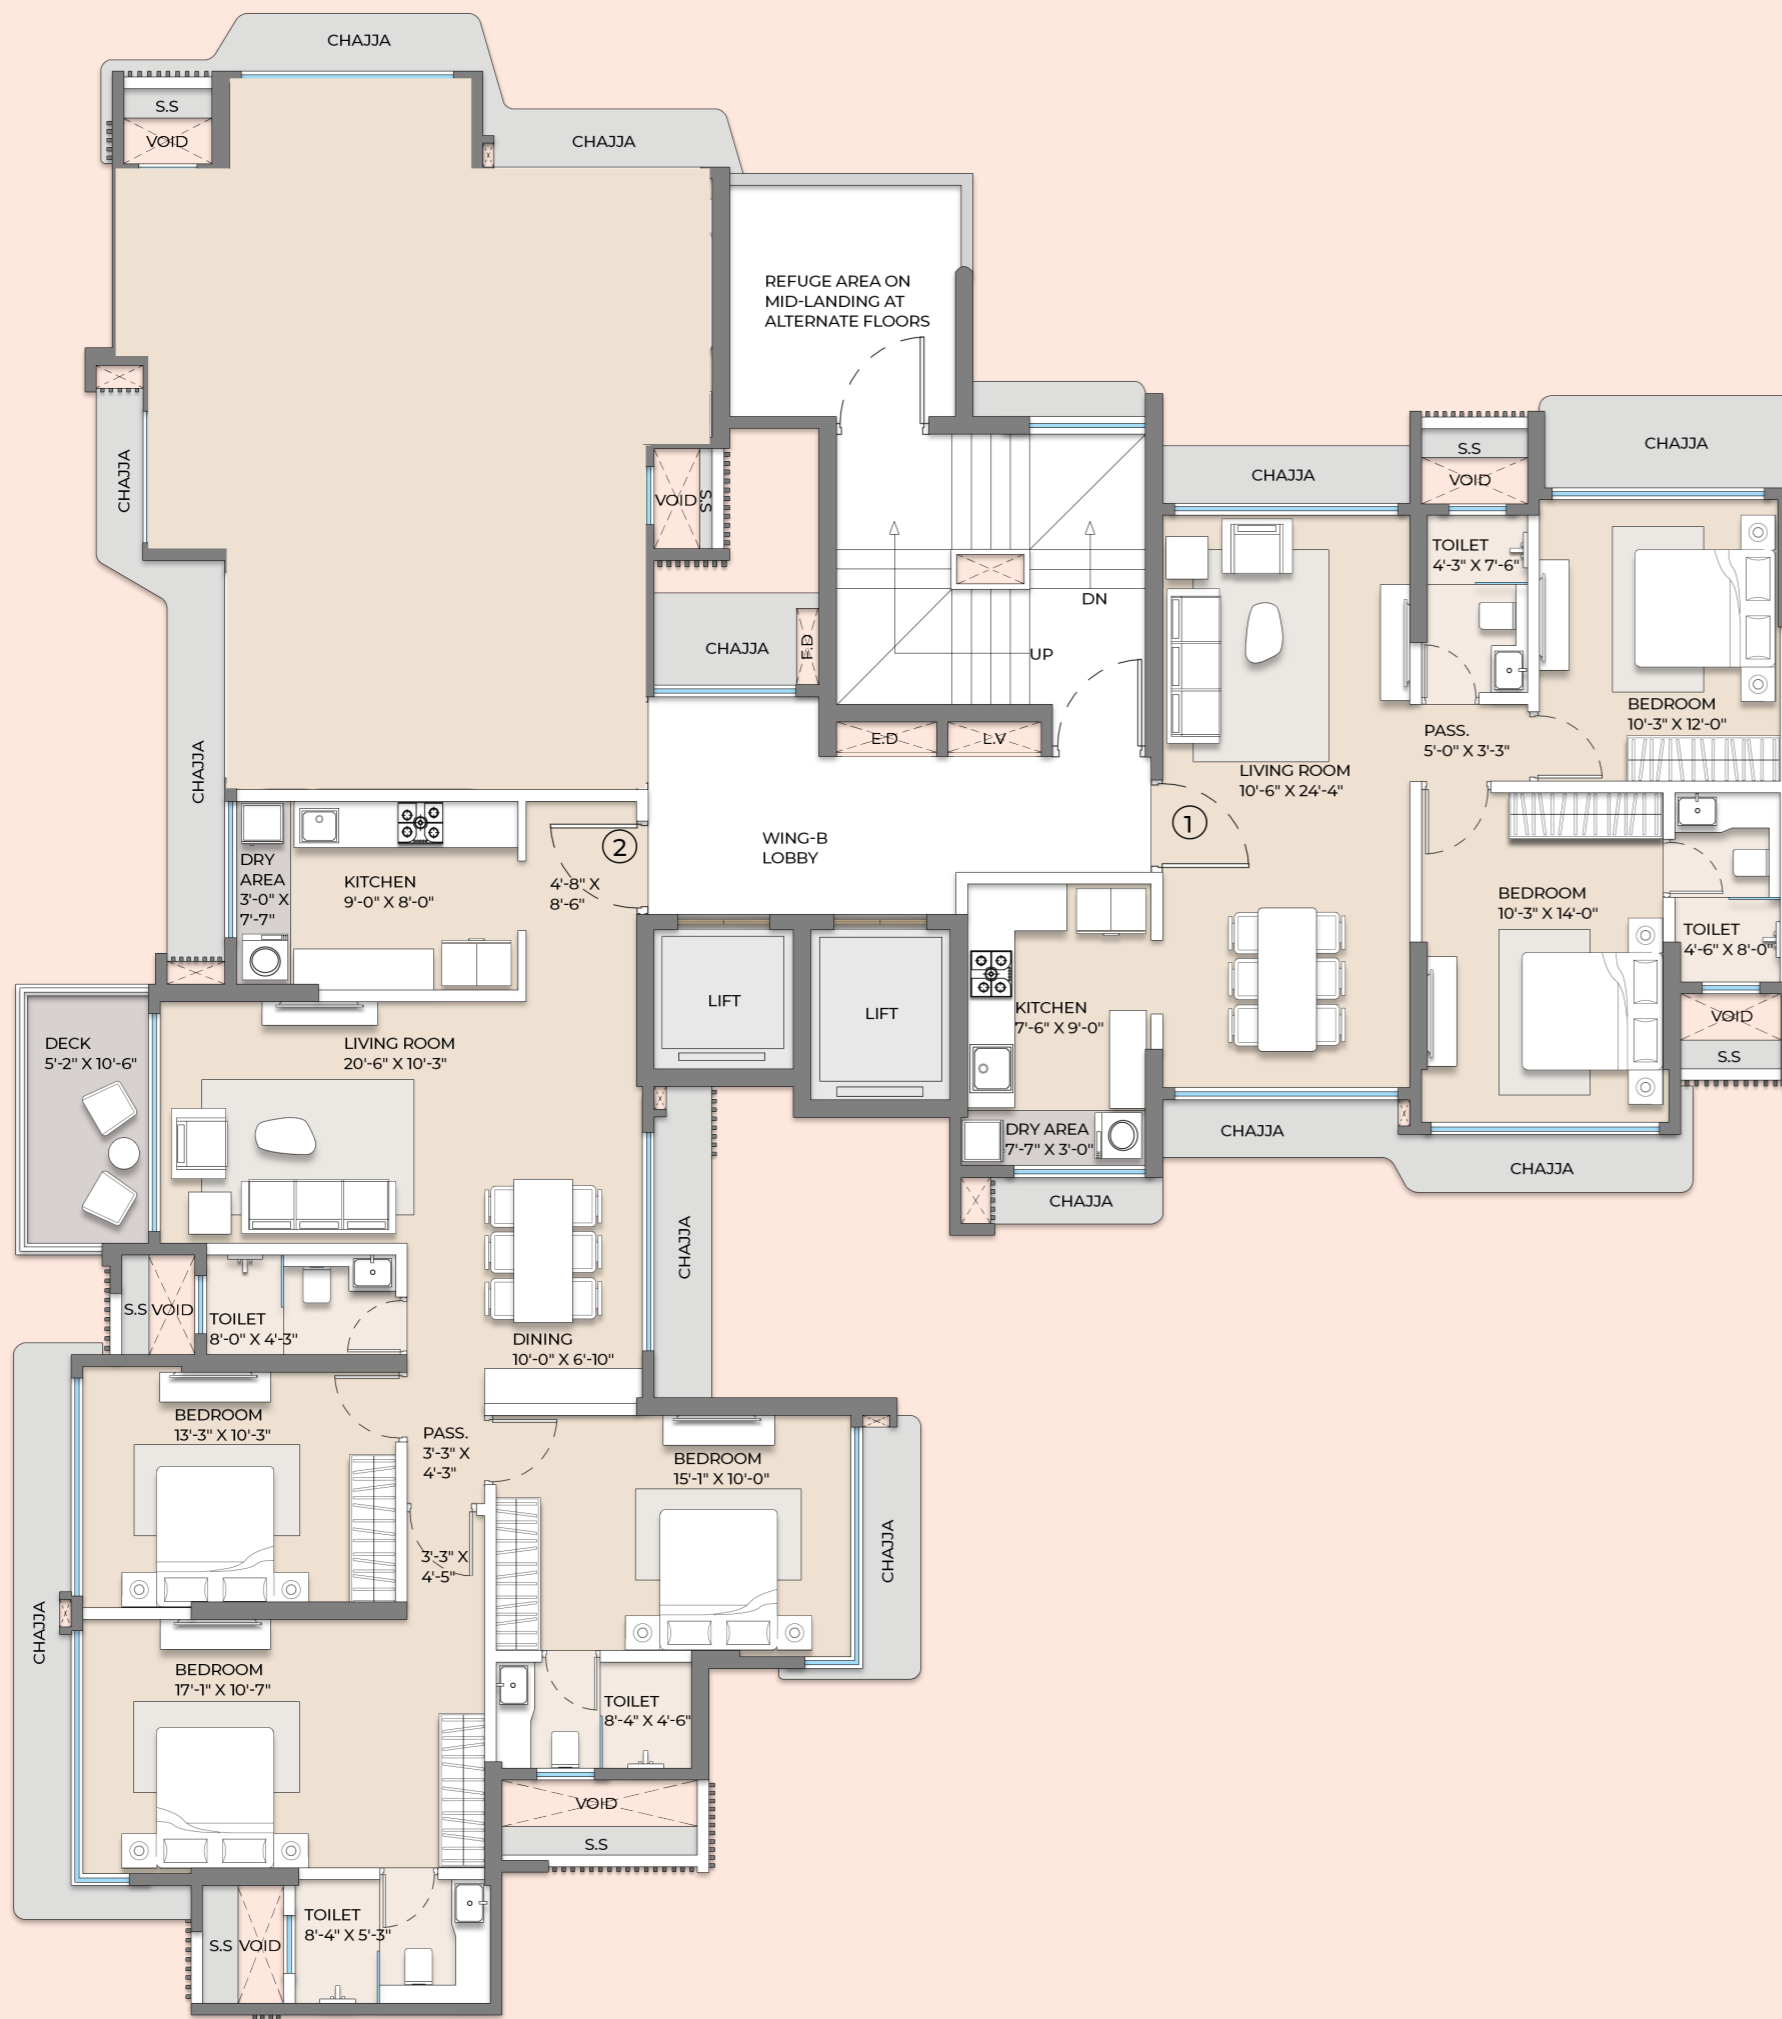


Wing B

TYPICAL FLOOR PLAN

UNIT	CONFIGURATION	RERA CARPET AREA	DECK AREA	TOTAL AREA
1.	2 BHK	735 SQ.FT.	-	735 SQ.FT.
2.	3 BHK	1087 SQ.FT.	54 SQ.FT.	1141 SQ.FT.

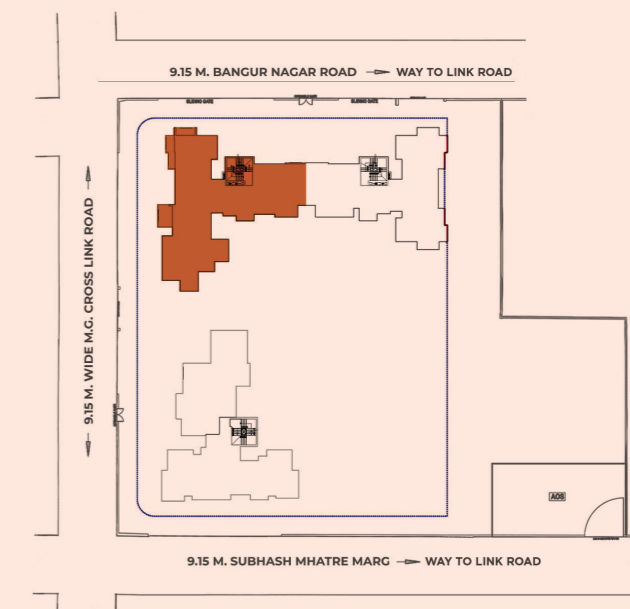

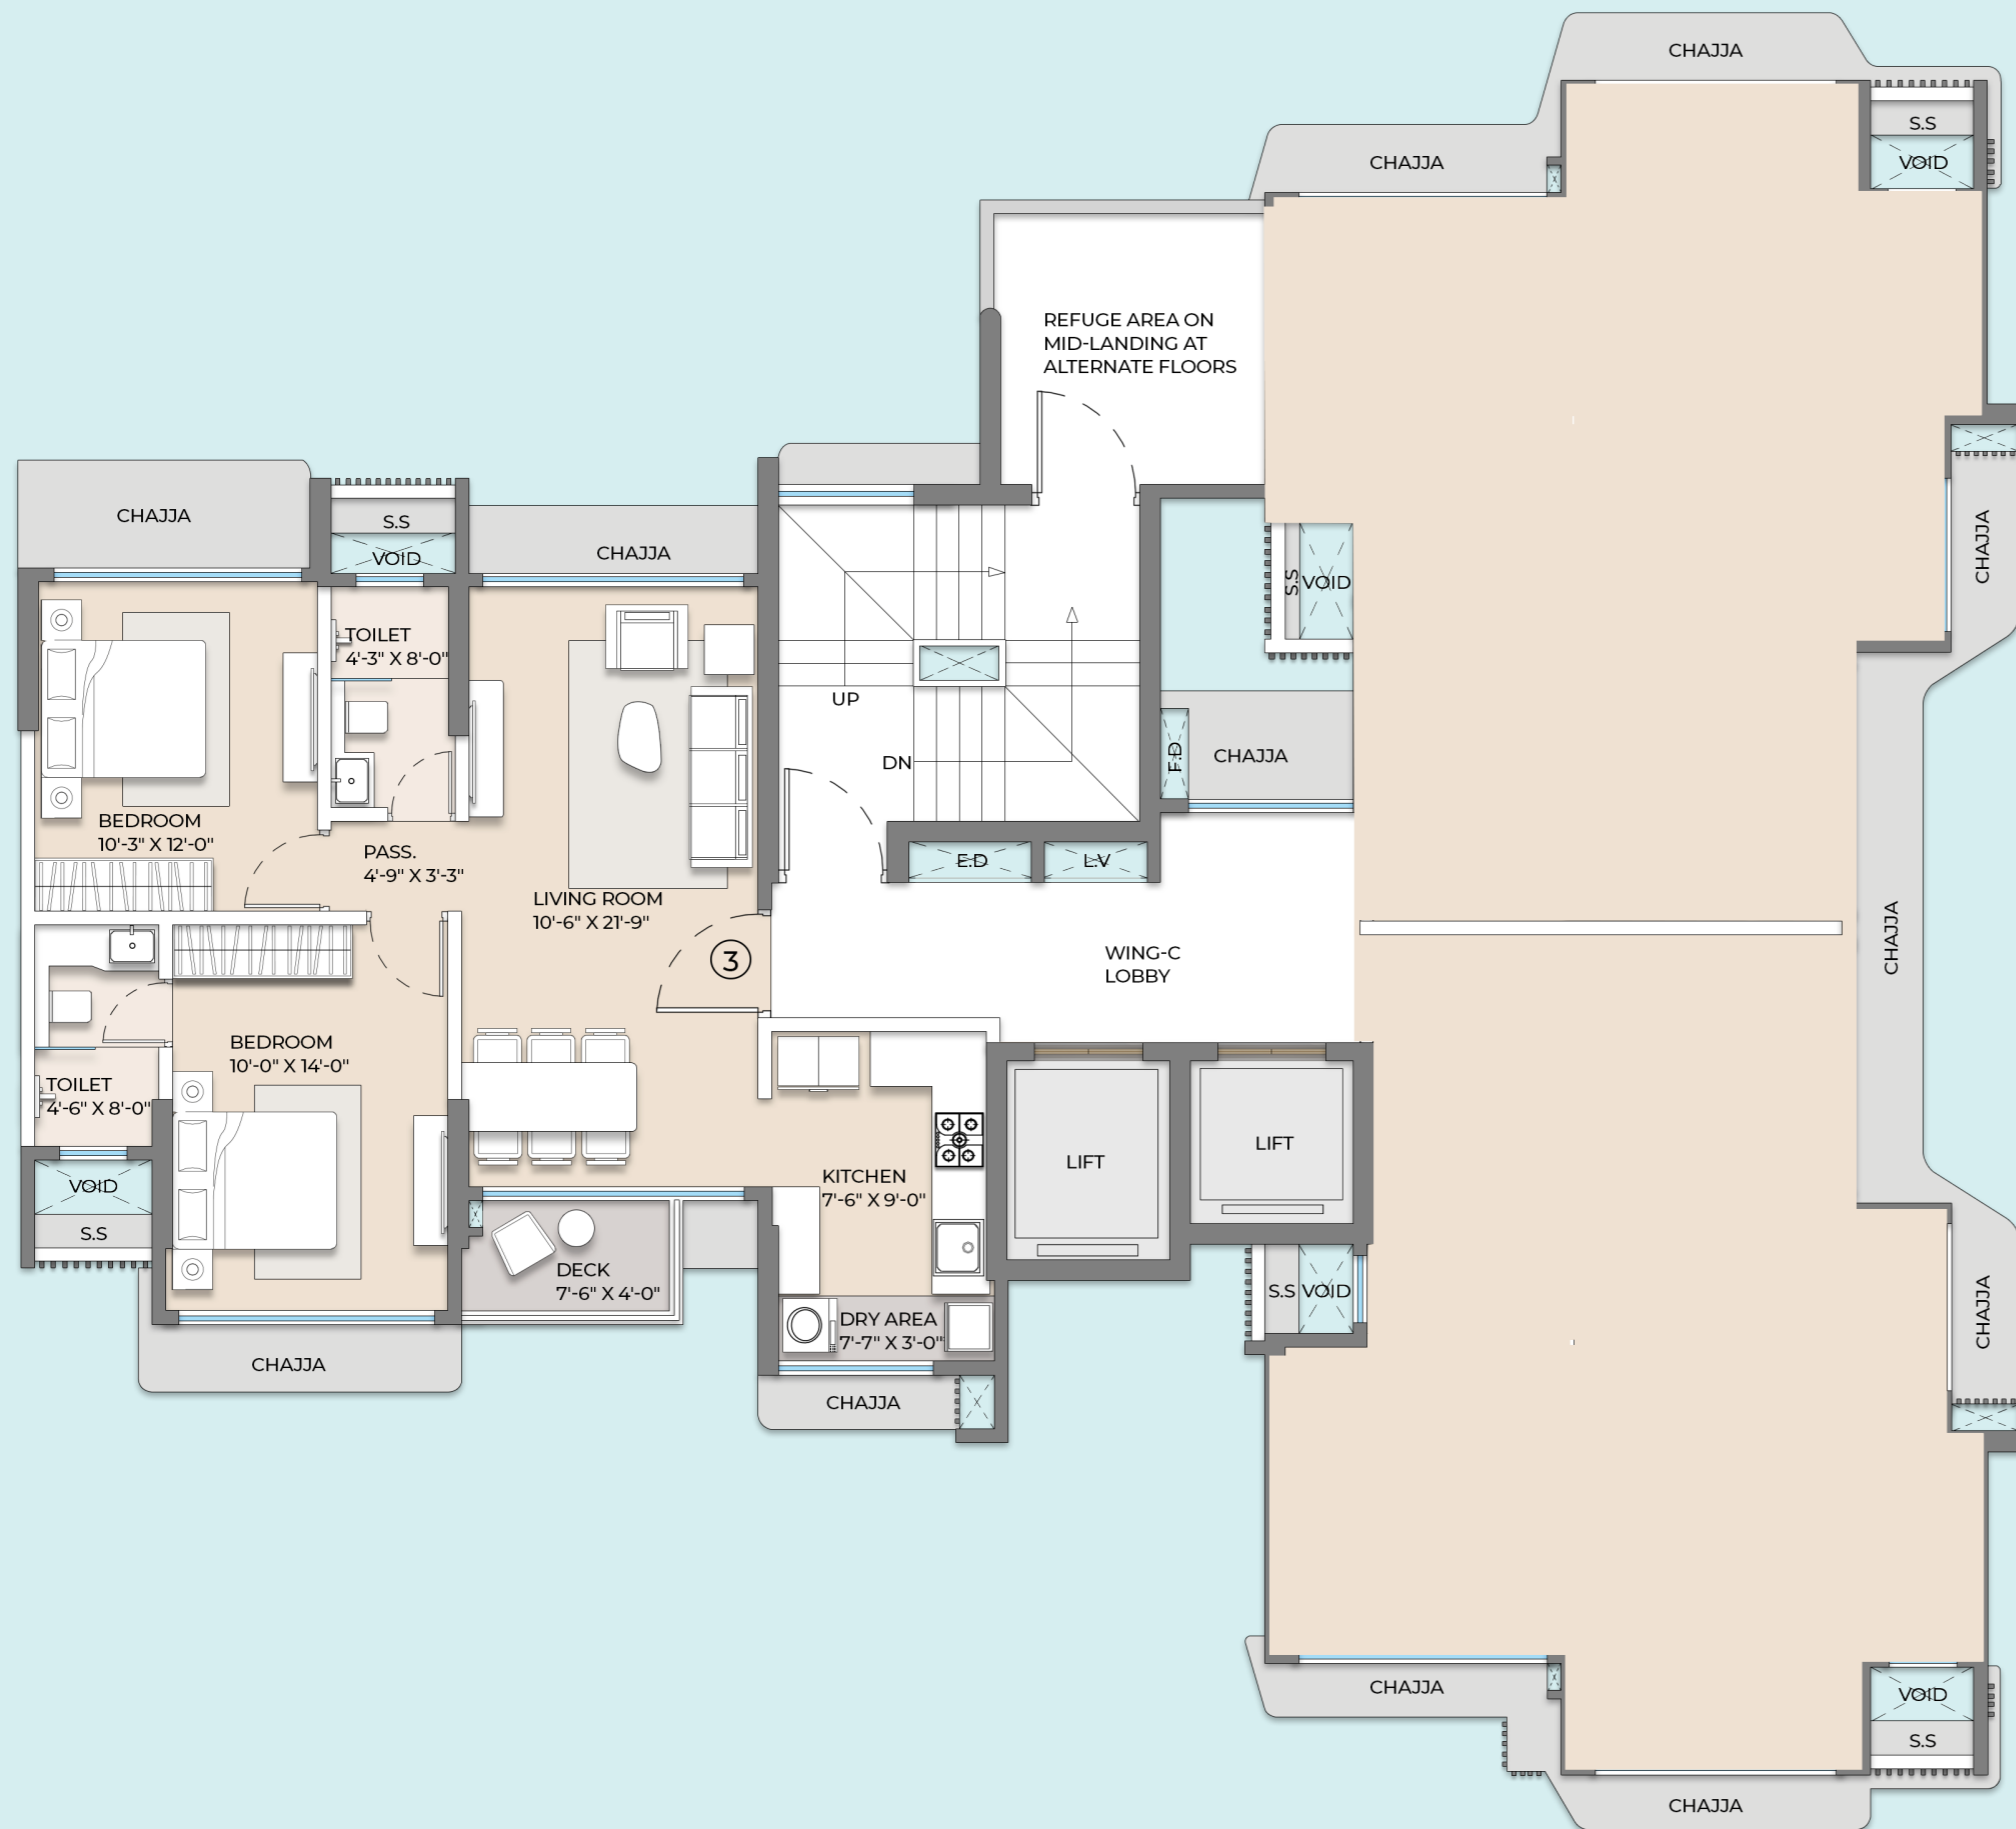

Wing C

TYPICAL FLOOR PLAN

UNIT	CONFIGURATION	RERA CARPET AREA	DECK AREA	TOTAL AREA
3.	2 BHK	716 SQ.FT.	30 SQ.FT.	746 SQ.FT.





ARKADE EVOKE

GOREGAON WEST





A RICH LEGACY OF DELIVERING
QUALITY AND EXCELLENCE IN
Mumbai

39+
YEARS OF
BUILDING LANDMARKS

31
PROJECTS
COMPLETED

5500+
HAPPY
FAMILIES

5.5+
MILLION SQ FT
DEVELOPED

2+
MILLION SQ FT
UNDER DEVELOPMENT

2024
LISTED ON
NSE-BSE



MahaRERA Registration
No.: PR1180002502642
www.maharera.maharashtra.gov.in



 **ARKADE** | **FAMILY FIRST**

Site Address: Arkade Evoke, Bangur Nagar, Goregaon West, Mumbai, Maharashtra 400104.

Disclaimer: This advertisement does not constitute an offer and/or acceptance under any statute of any nature whatsoever. The information/details contained in this Brochure are purely indicative and may/may not form part of the final Project. The information/representation made/shown in this Brochure is only the designer's/architect's conception to depict the tentative concept of the Project. It is only indicative of the envisaged developments and the same is subject to approvals from local authorities. We reserve our rights to make additions, deletions, alterations, or amendments as and when we deem fit and proper, and in accordance with applicable laws. No representation or warranty is made or intended and no commitments are being given under this Brochure as to the accuracy or totality of the Project as represented under this Brochure. The Planning as shown in this Brochure may vary/differ due to construction contingencies and site conditions, etc., consequently, actual development and any other aspects may differ from what is portrayed herein. All layouts, plans, specifications, dimensions, designs, measurements and locations are indicative and not to scale and are subject to variation as may be required. All dimensions are approximate and subject to construction variances. The interior design shown in the flat/unit is only for representation purposes. The picture of the proposed flat/unit and all furniture, fixtures, items, electronic goods, amenities, landscaping, accessories, etc. specified therein are only for the purpose of showcasing the flat/unit and we are not liable/required to provide any furniture, items, electronic goods, amenities, accessories, etc. as displayed in the Brochure. The views shown in the Brochure may vary over period of time. All intending purchaser/s are bound to inspect all plans and approvals and acquaint themselves with the relevant information in this Project. You are therefore required to verify all the details including area, amenities, services, terms of sales and payments, and other relevant terms/aspects/features independently with the Promoter company prior to concluding any decision for buying any unit(s) in the above Project. In any event, we shall not be liable for any expense, claim, loss, or damage of whatsoever nature, caused due to reliance placed upon the depiction made in this Brochure of Project.