




SWAPNABHOOMI

3 BHK PREMIUM HOMES



adj 400 100

adj 391/2 90/2

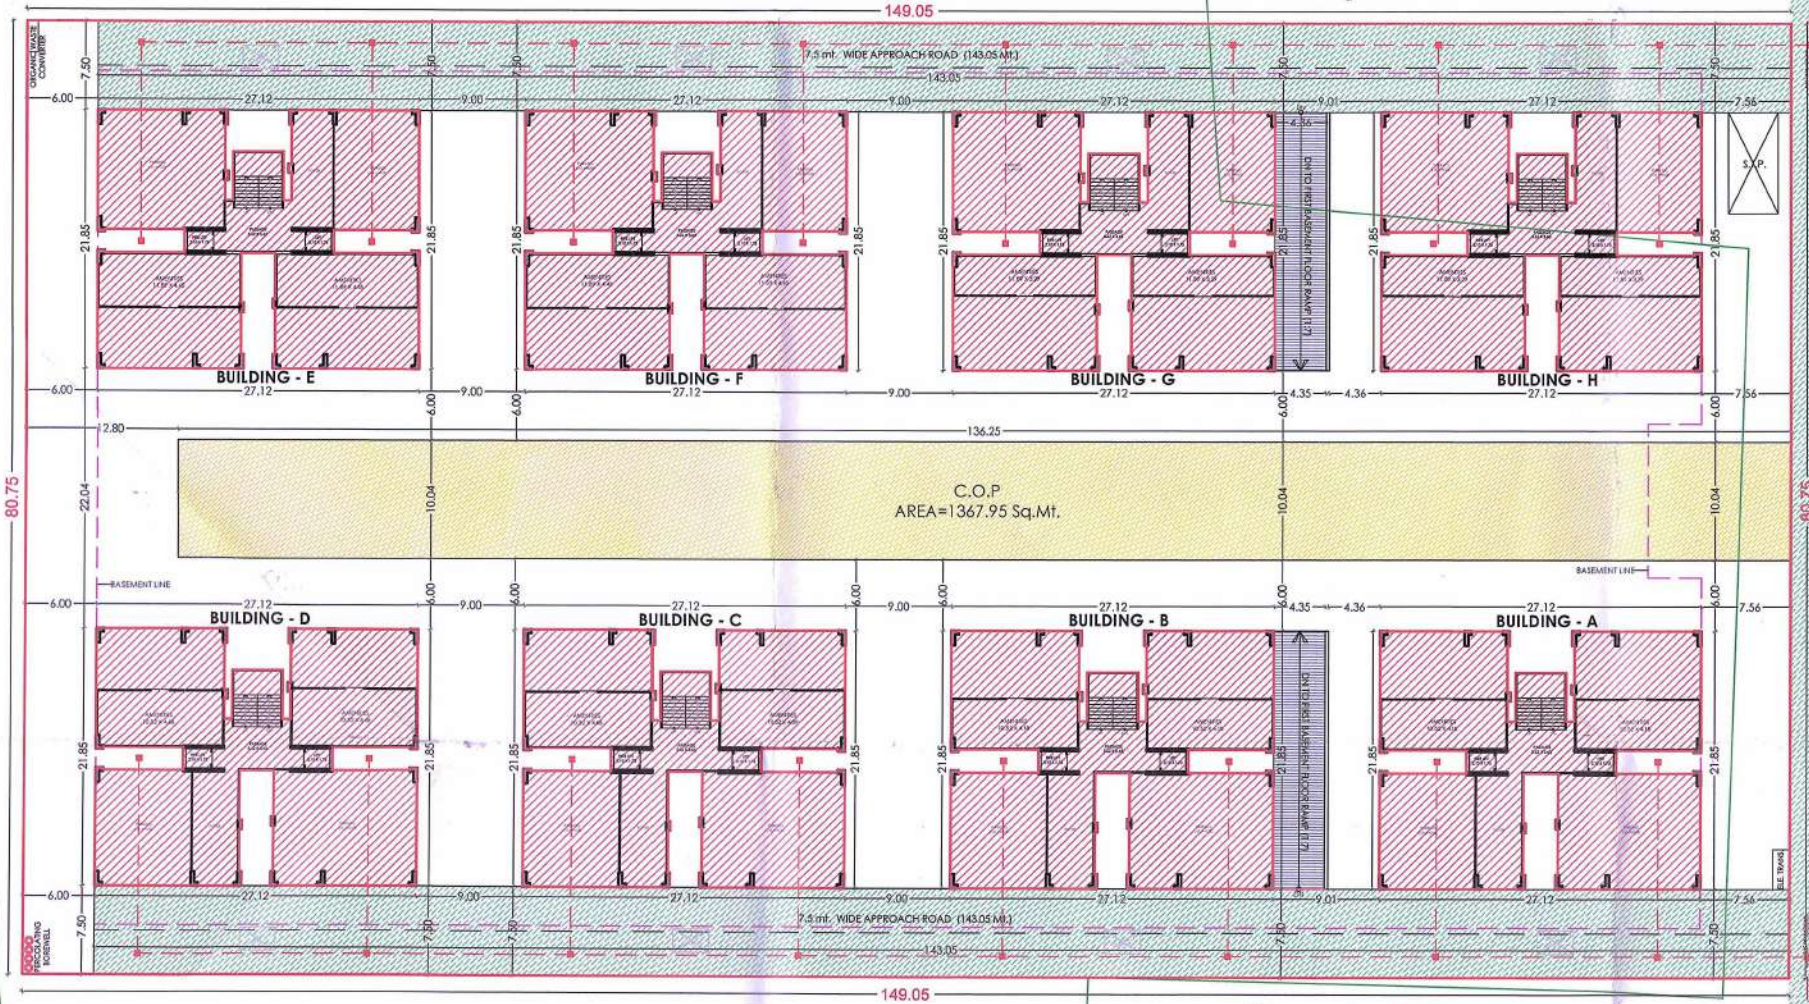


24.00 mt. WIDE T.P. ROAD




SITE LAY-OUT PLAN

SCALE : 1 CM. = 4 MT.

adj 410/1 109

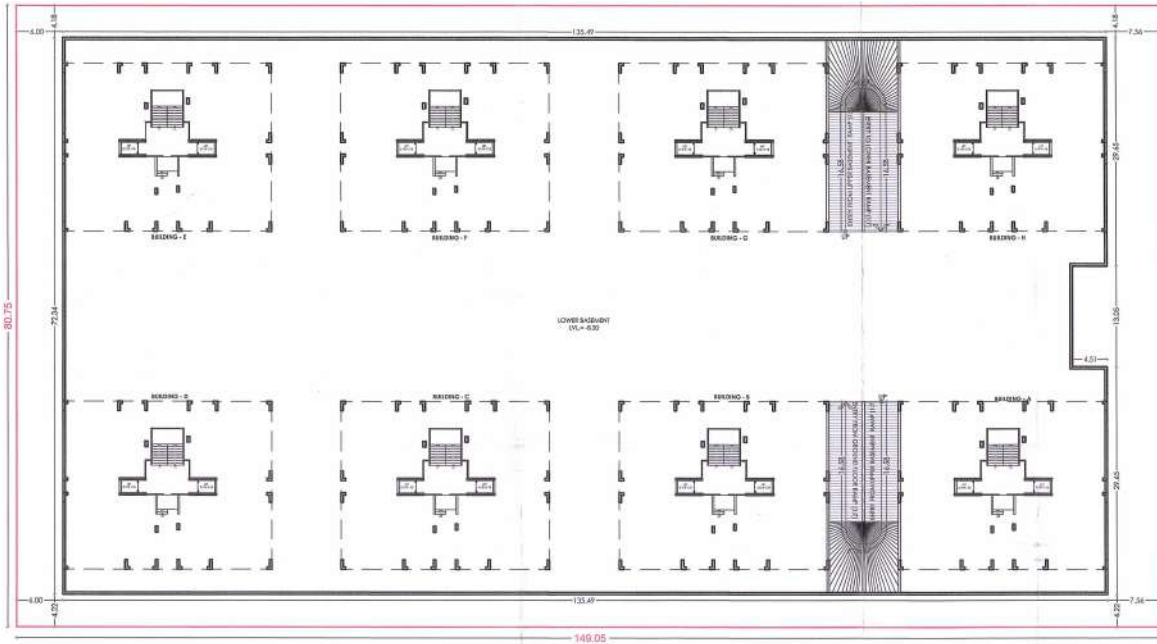


LOWER BASEMENT LAY-OUT PLAN
SCALE : 1 CM. = 4 MT.

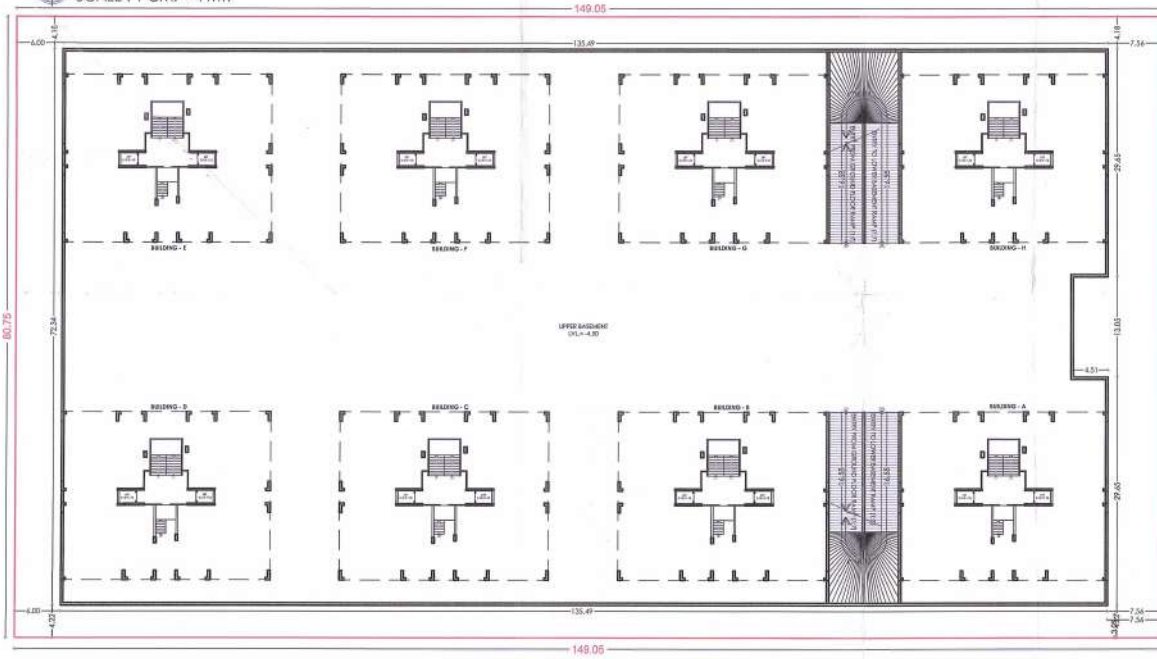


UPPER BASEMENT LAY-OUT PLAN
SCALE : 1 CM. = 4 MT.

Basement Floor Plan

80.75 24.00 mt. WIDE T.P. ROAD

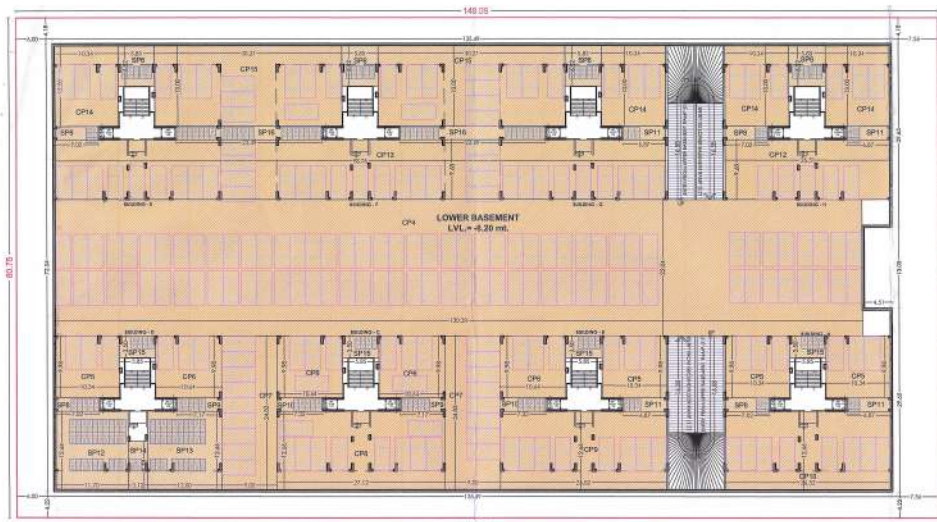





LOWER BASEMENT PARKING LAY-OUT PLAN
SCALE: 1 CM. = 4 MT.

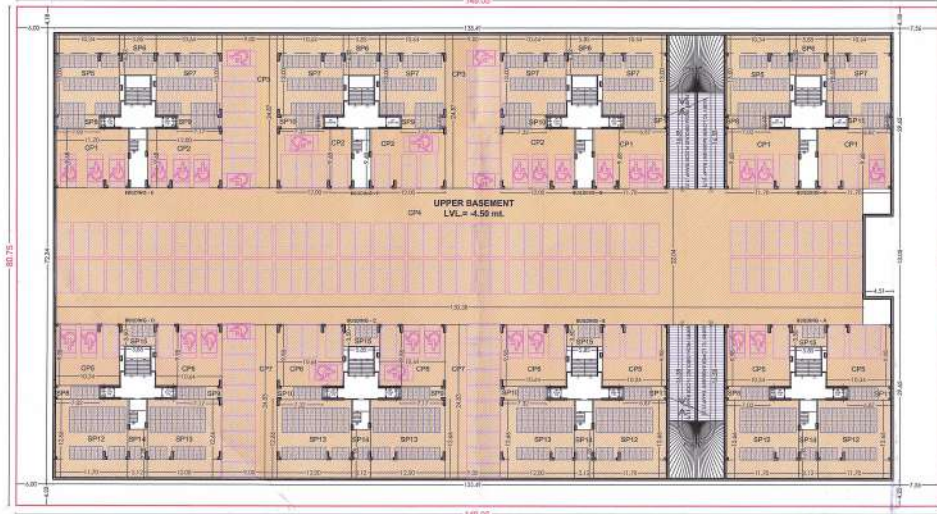

Parking Layout Plan





Unless otherwise noted, all designs are subject to review and approval by the relevant authorities. Permission expires on 01.01.2025

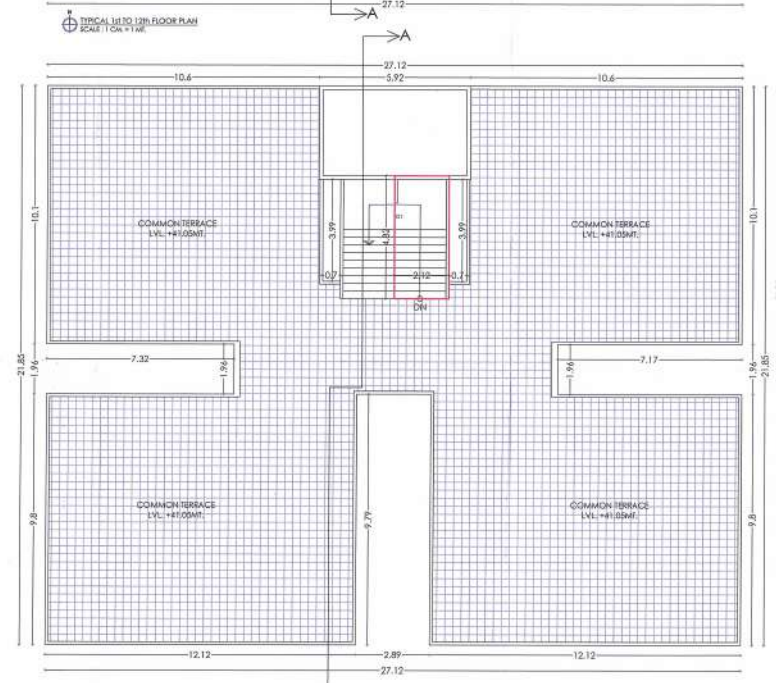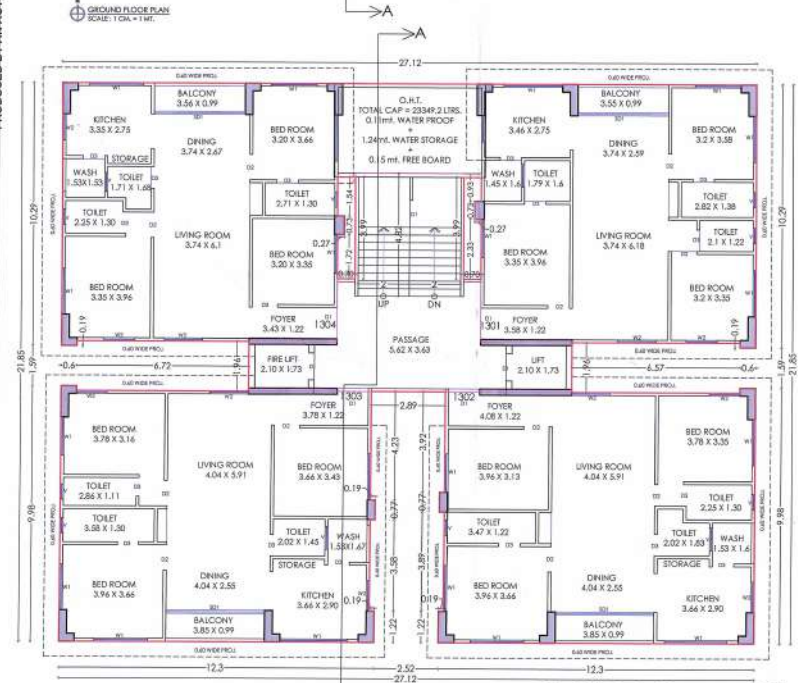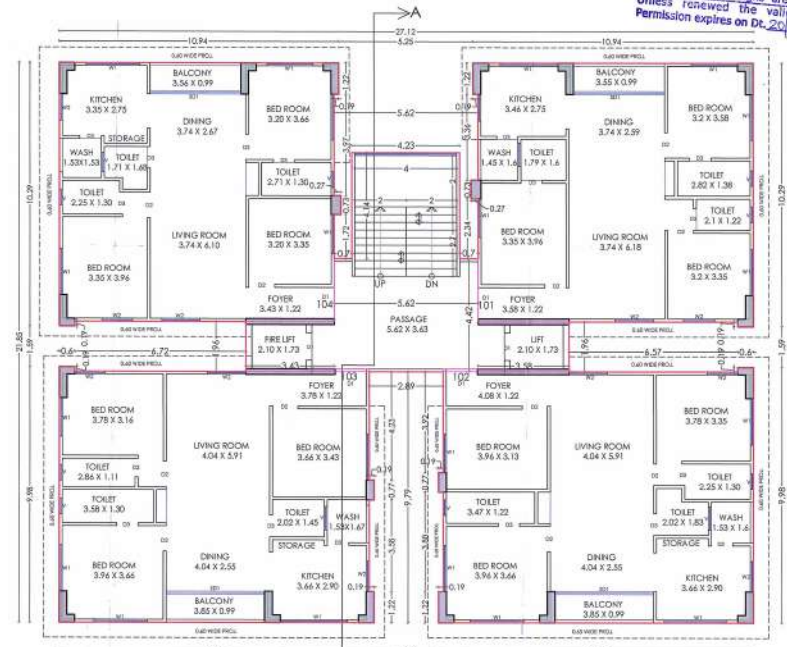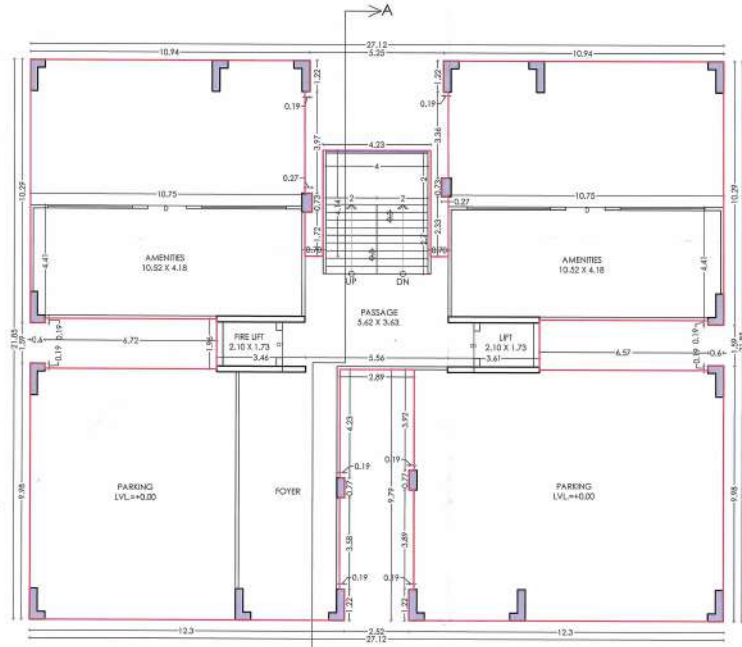





A&B Floor Plan

PRODUCED BY AN AUTODESK EDUCATIONAL PRODUCT

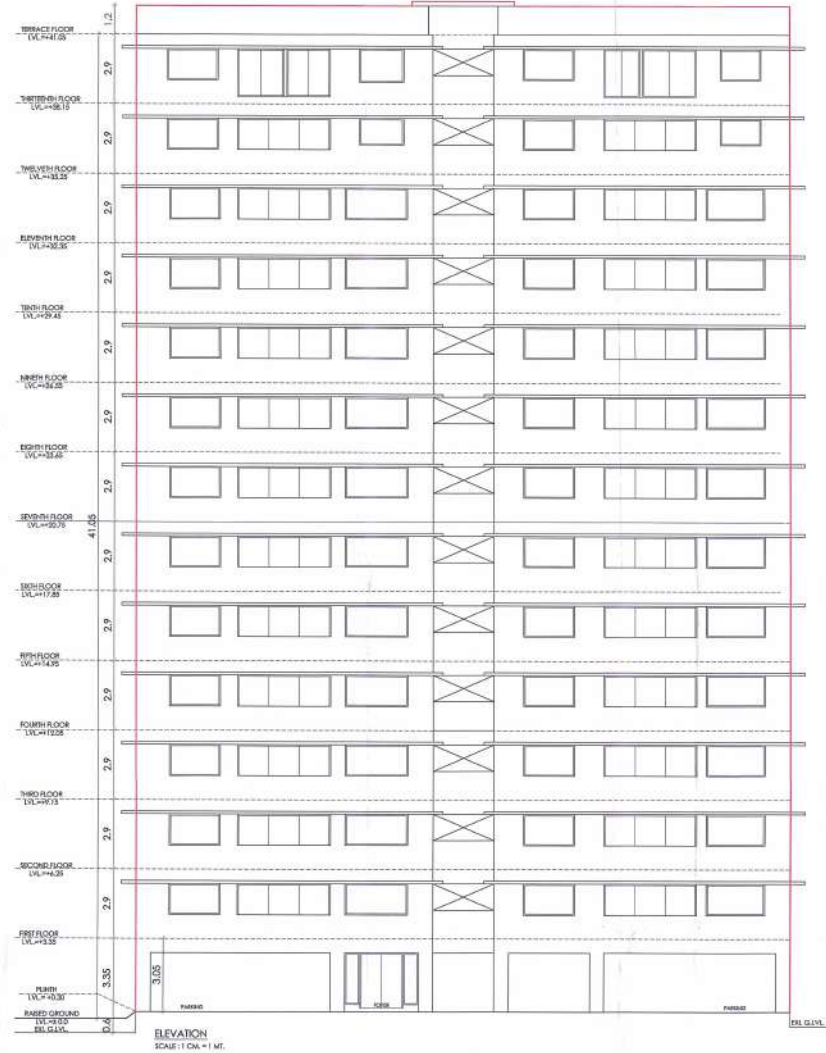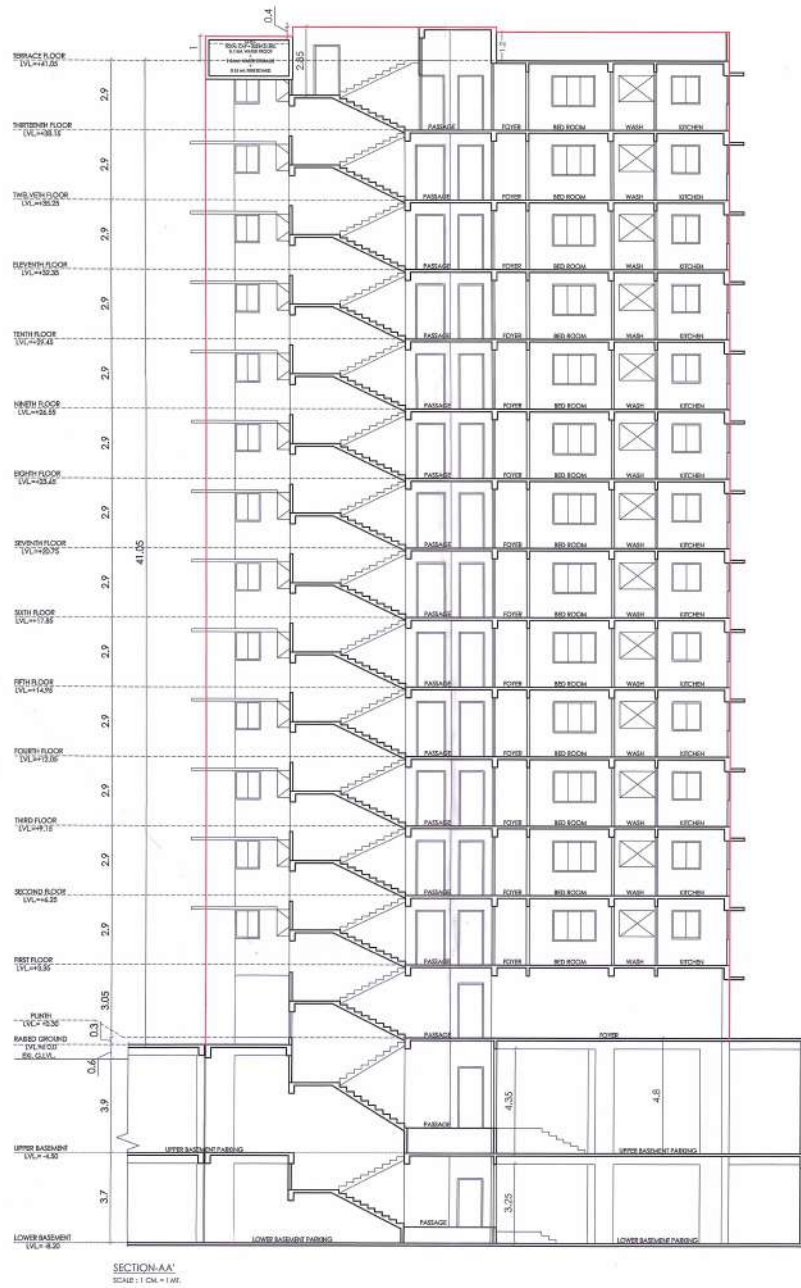

A&B Section Elevation Plan


PRODUCED BY AN AUTODESK EDUCATIONAL PRODUCT

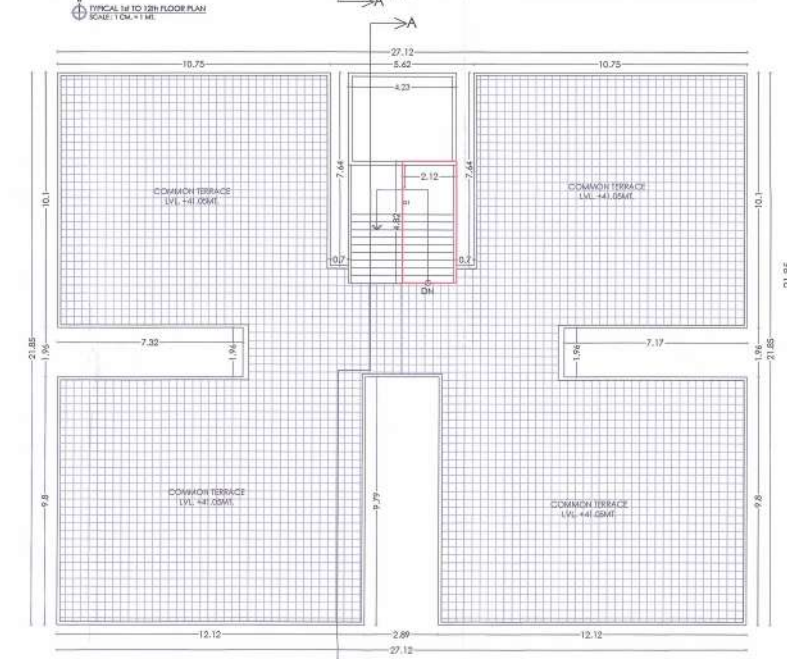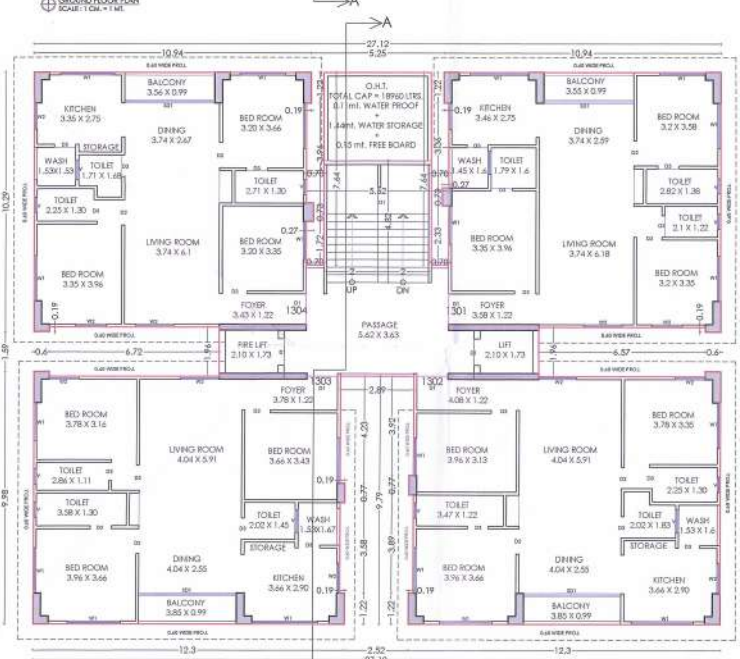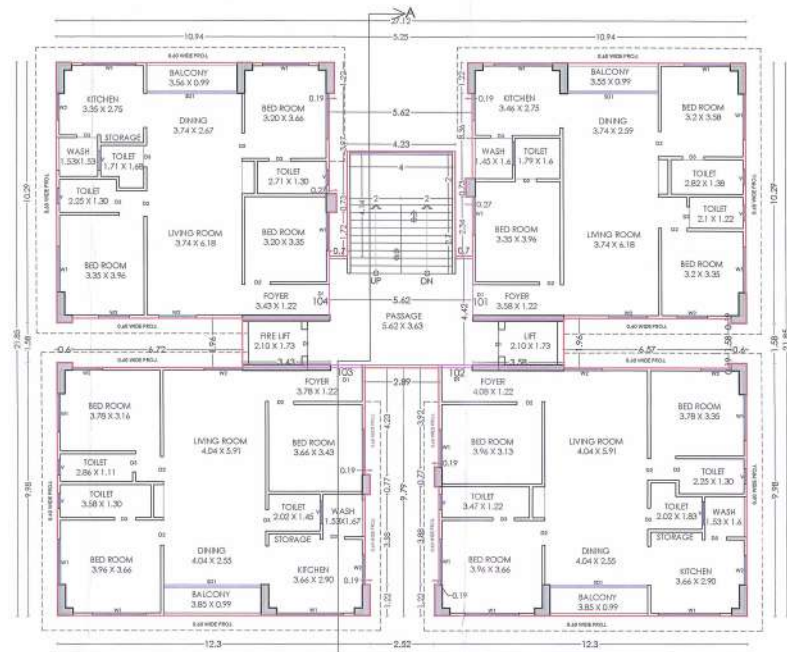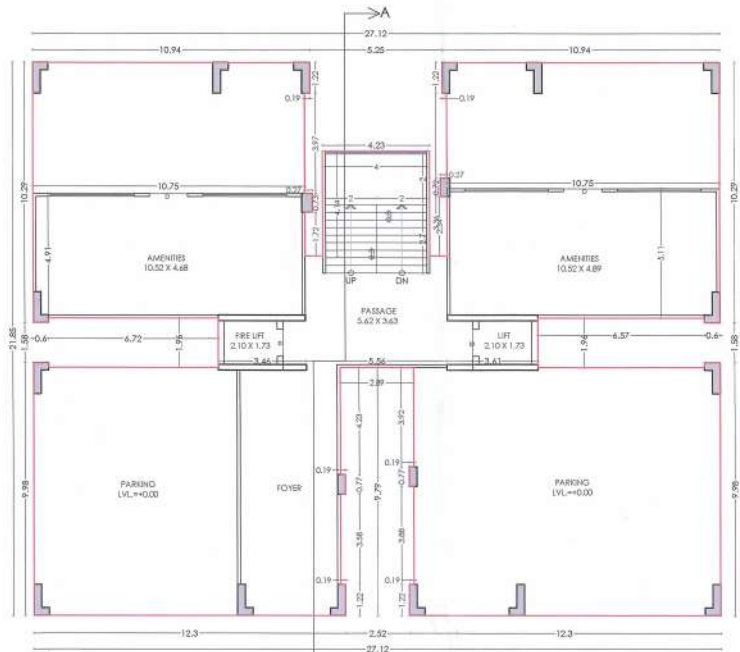


Building C Floor Plan

PRODUCED BY AN AUTODESK EDUCATIONAL PRODUCT

PRODUCED BY AN AUTODESK EDUCATIONAL PRODUCT

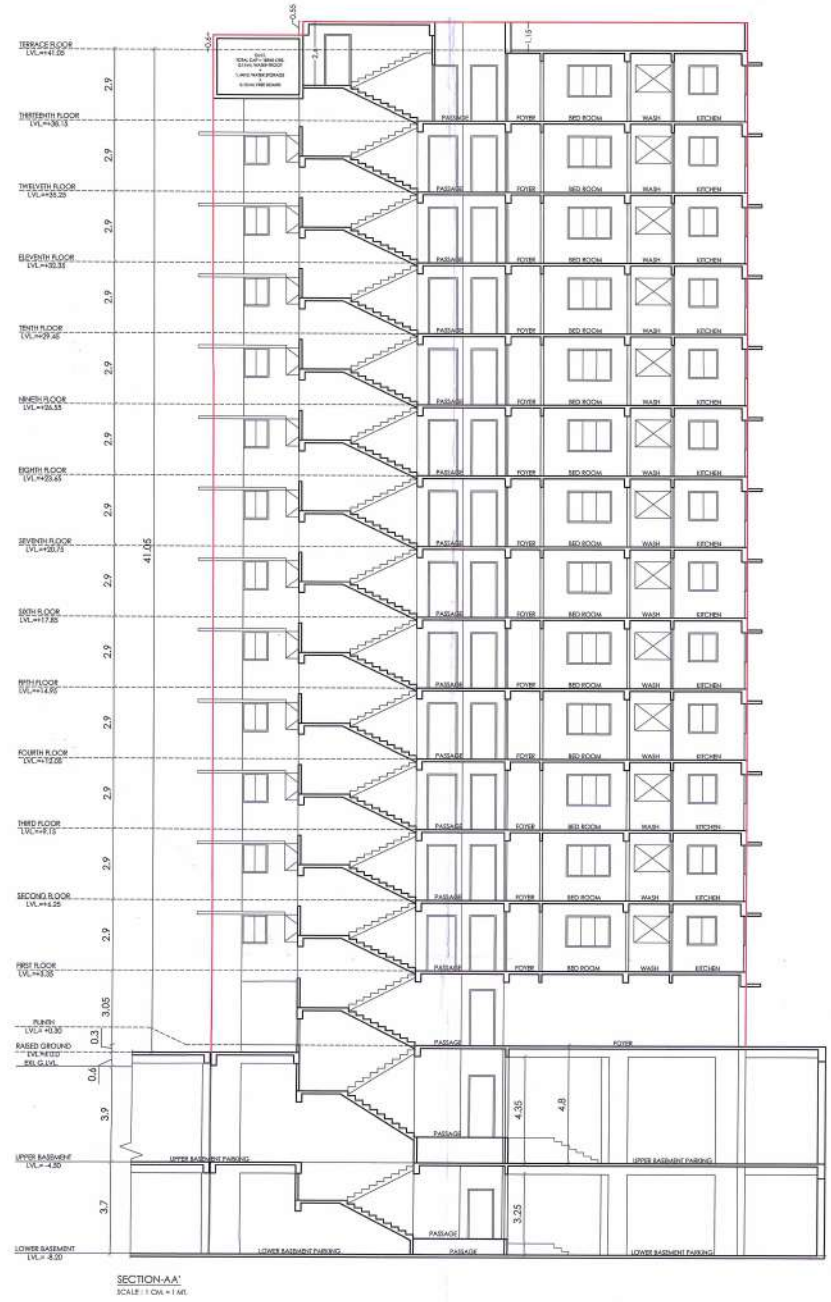

SECTION AA
SCALE: 1 CM = 1 M.




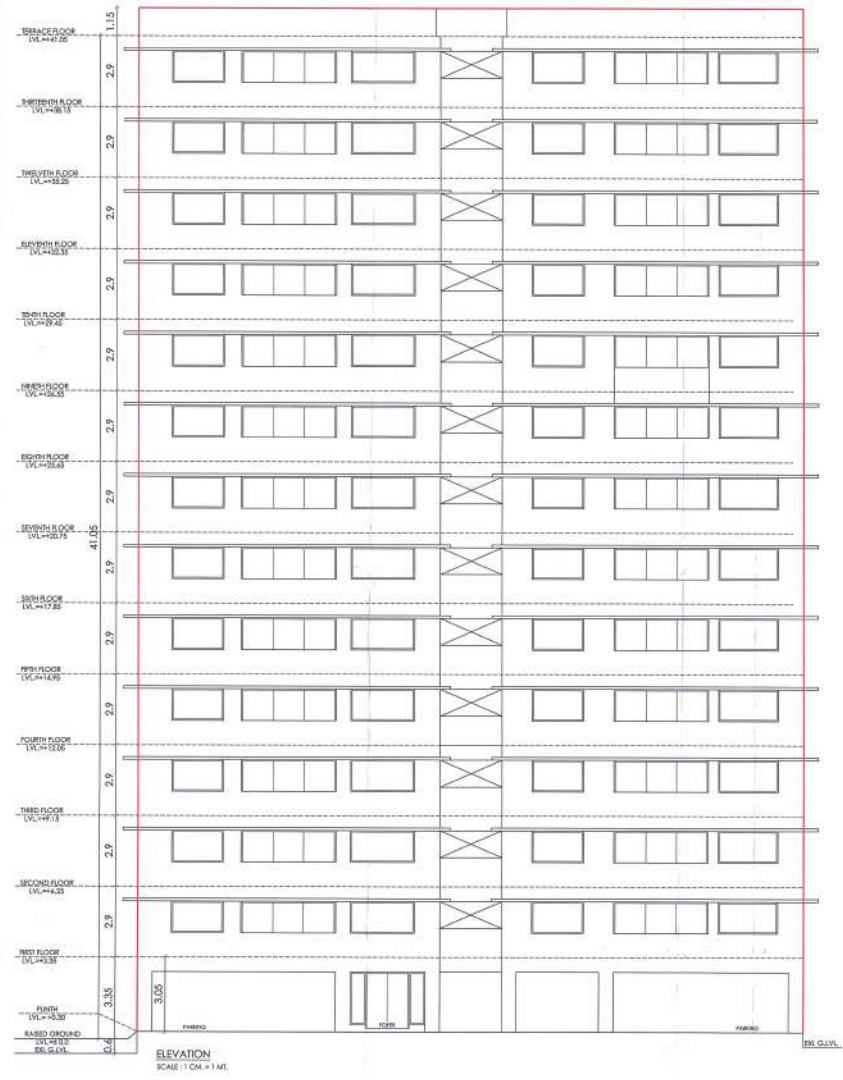


ELEVATION
SCALE: 1 CM = 1 M.

Building C Elevation & Section



PRODUCED BY AN AUTODESK EDUCATIONAL PRODUCT

PRODUCED BY AN AUTODESK EDUCATIONAL PRODUCT

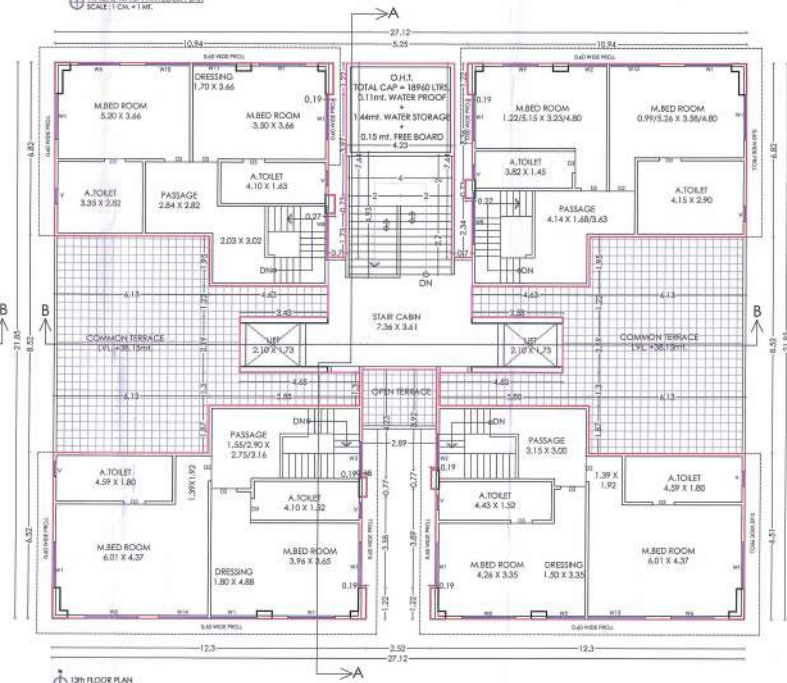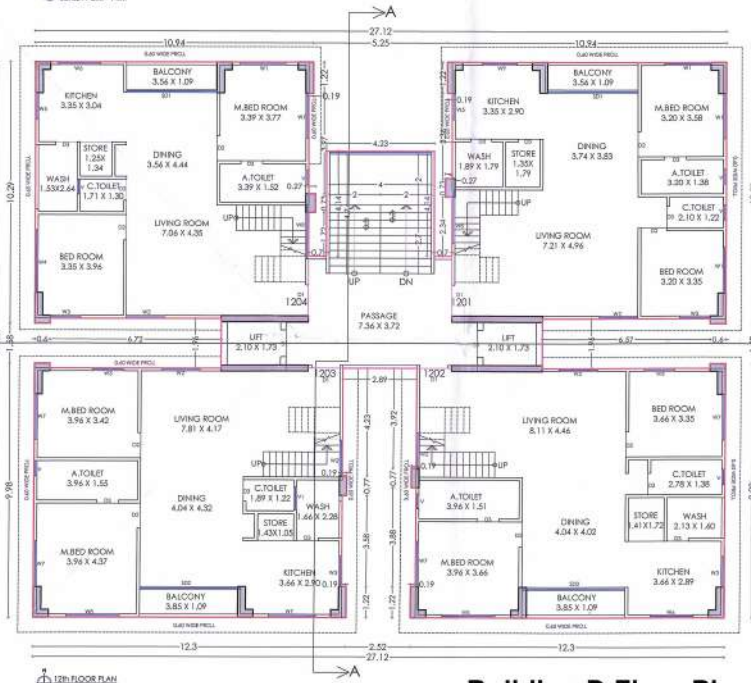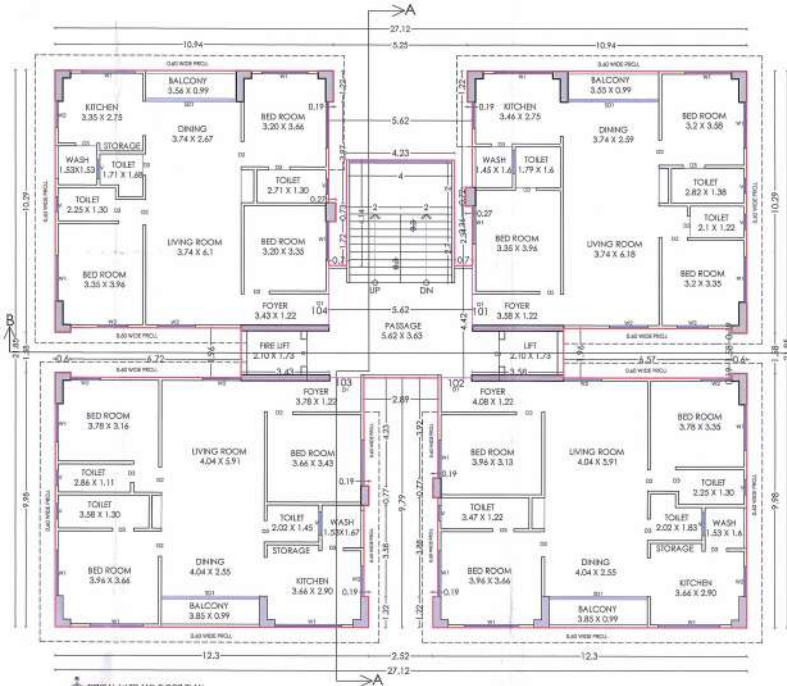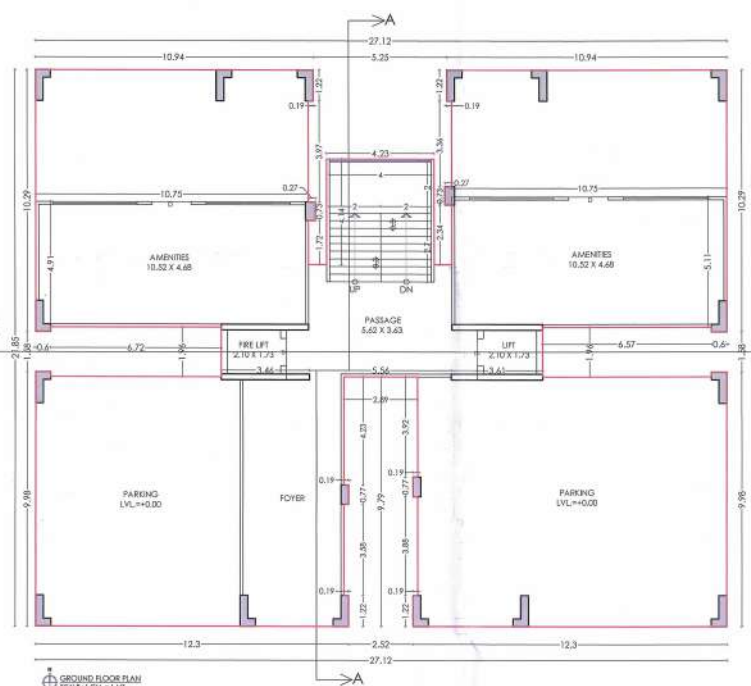


Building D Floor Plan

PRODUCED BY AN AUTODESK EDUCATIONAL PRODUCT

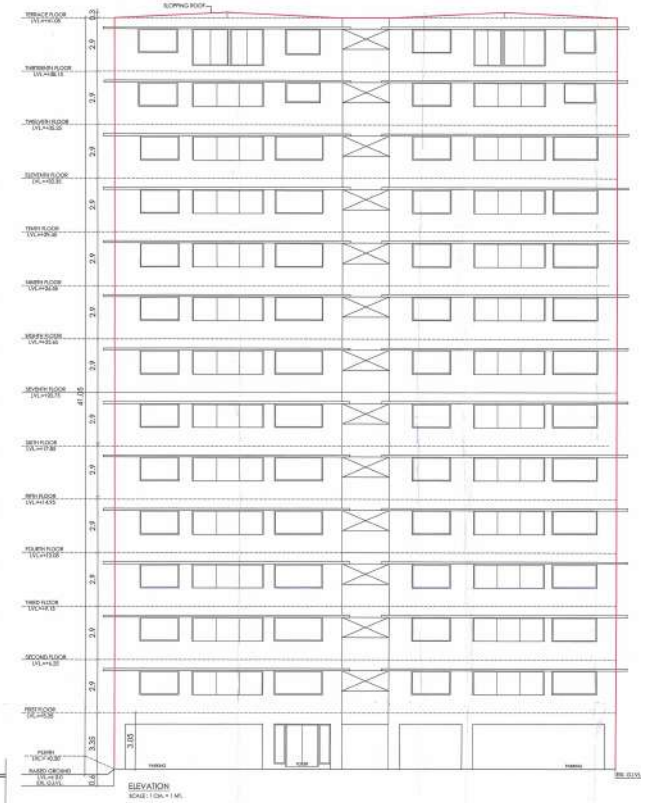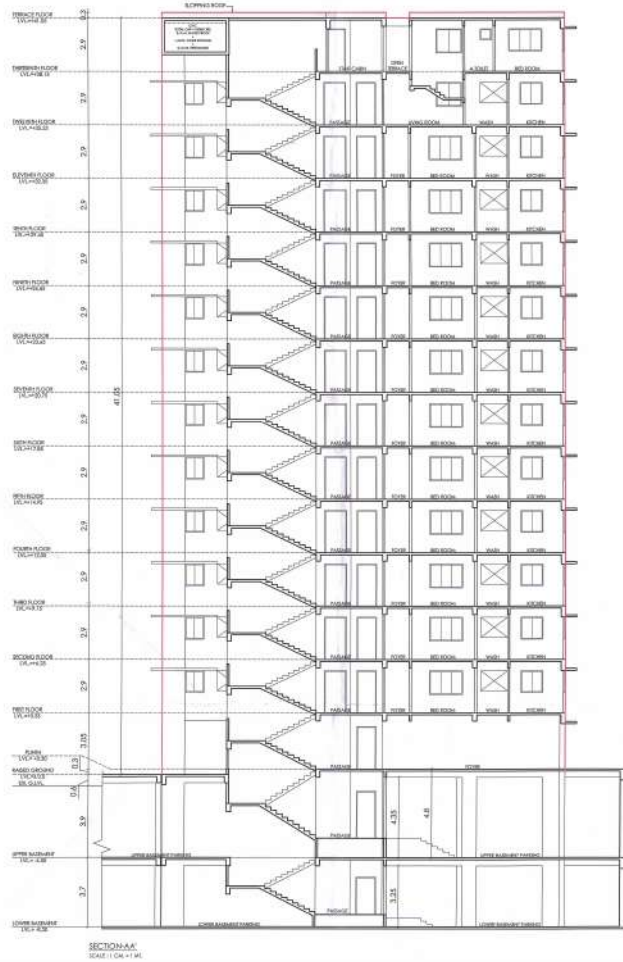

Building D Elevation & Section


PRODUCED BY AN AUTODESK EDUCATIONAL PRODUCT

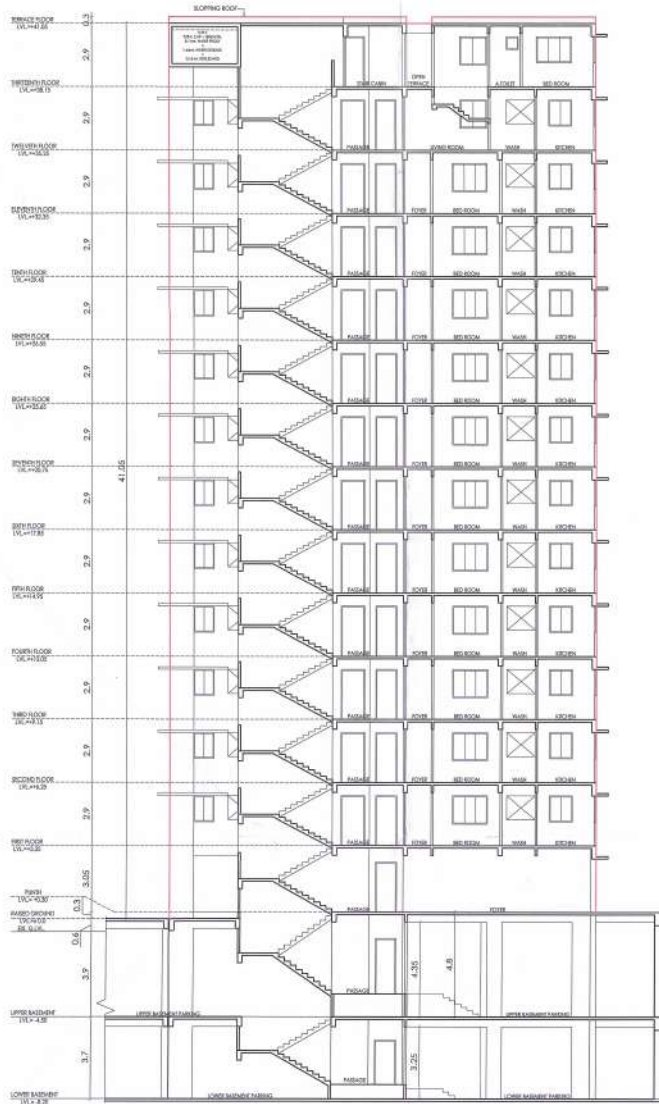

SECTION AA
SCALE: 1 CM = 1 M




SECTION BB
SCALE: 1 CM = 1 M

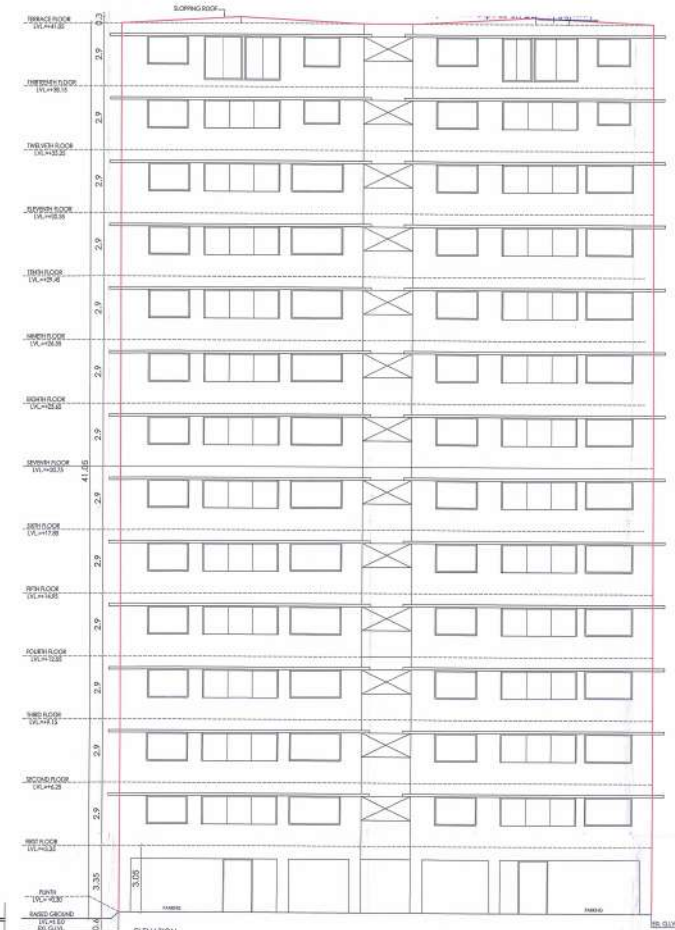


ELEVATION
SCALE: 1 CM = 1 M

Building E Elevation & Section


PRODUCED BY AN AUTODESK EDUCATIONAL PRODUCT

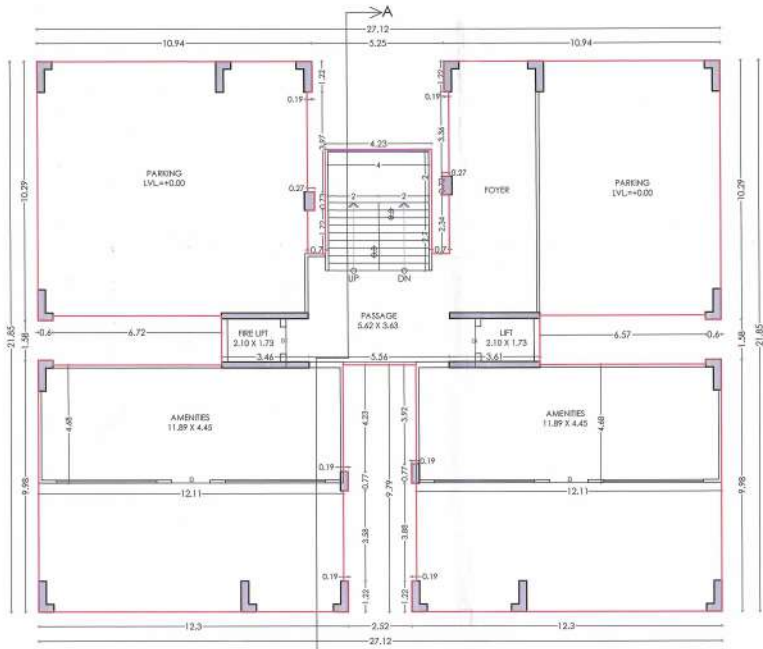


GROUND FLOOR PLAN
SCALE: 1/8" = 1'-0"

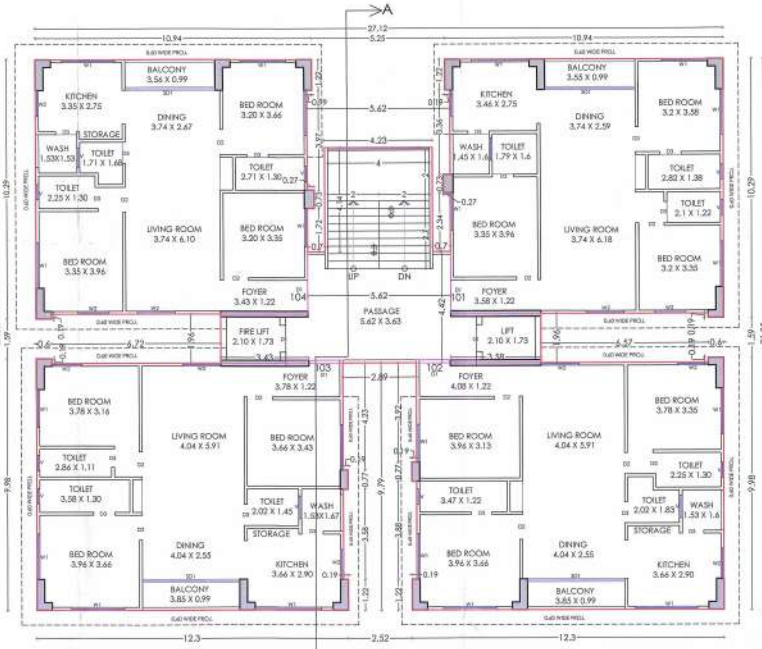

TYPICAL 1st TO 12th FLOOR PLAN
SCALE: 1/8" = 1'-0"

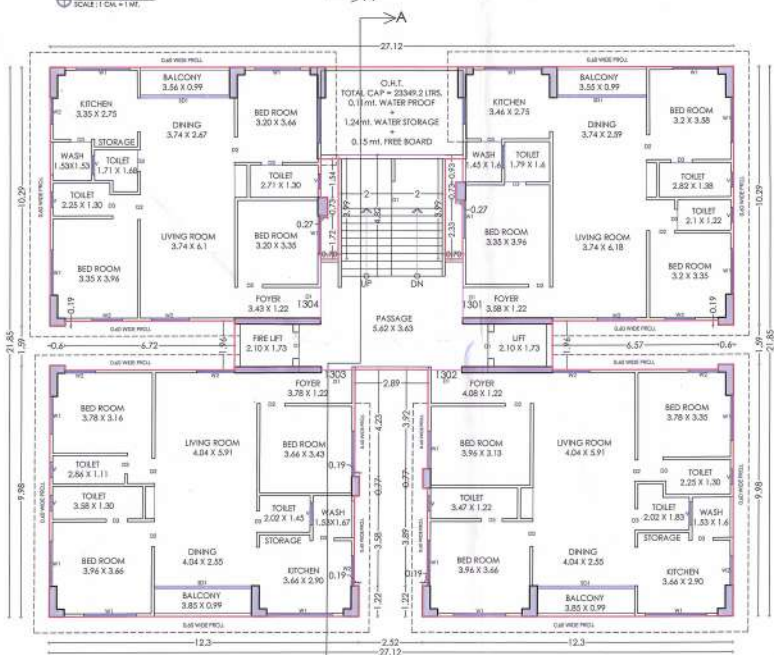



13th FLOOR PLAN
SCALE: 1/8" = 1'-0"

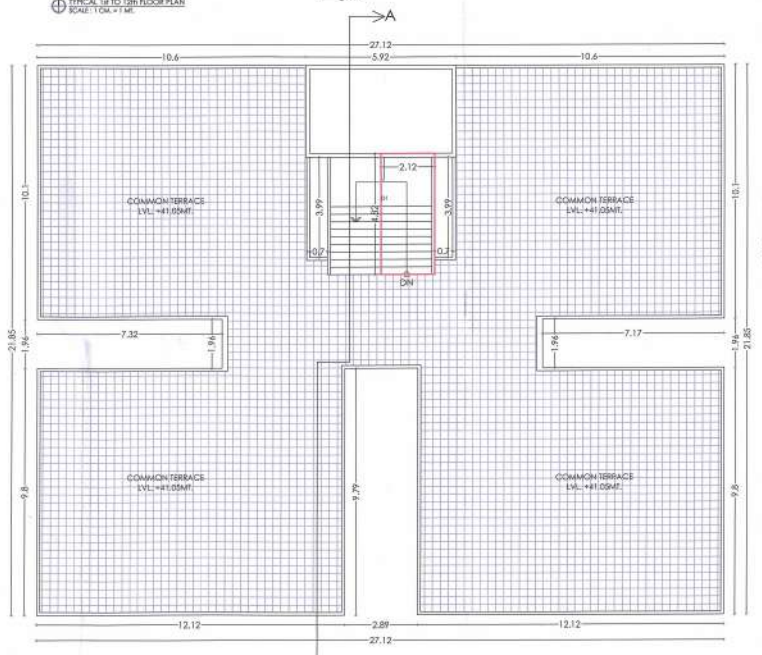

TERRACE FLOOR PLAN
SCALE: 1/8" = 1'-0"

Building F Floor Plan





PRODUCED BY AN AUTODESK EDUCATIONAL PRODUCT

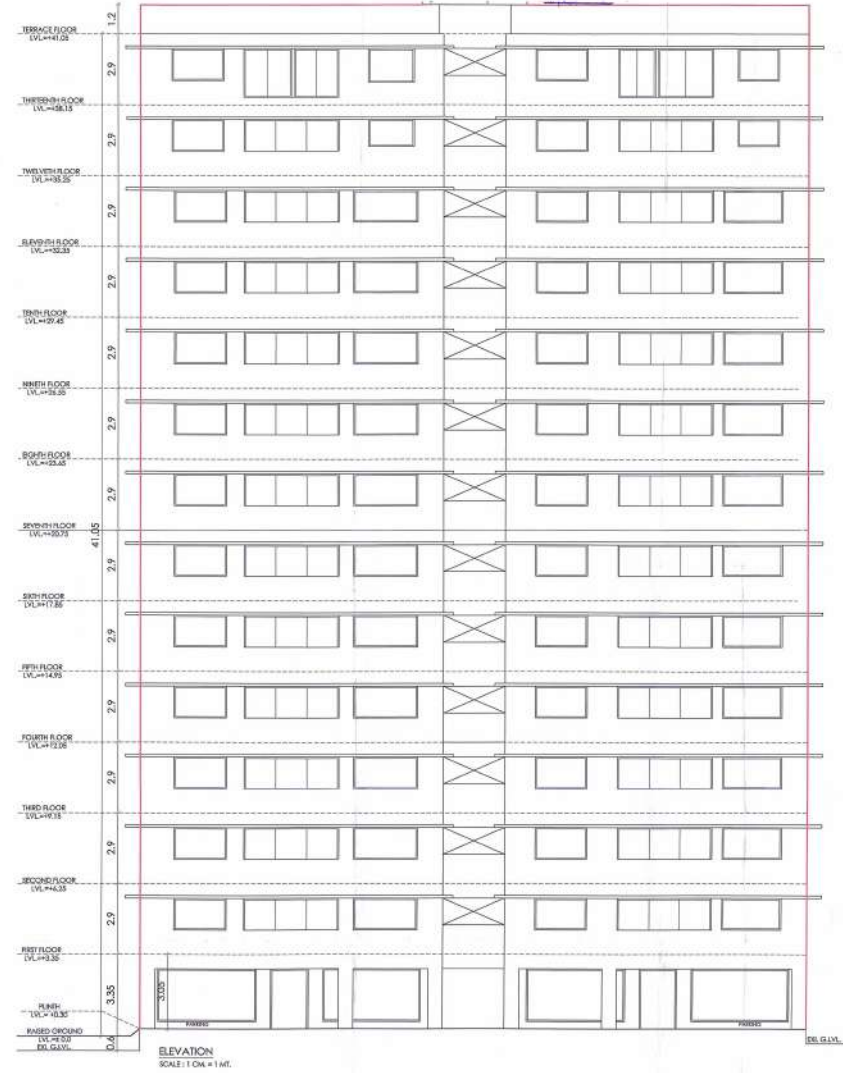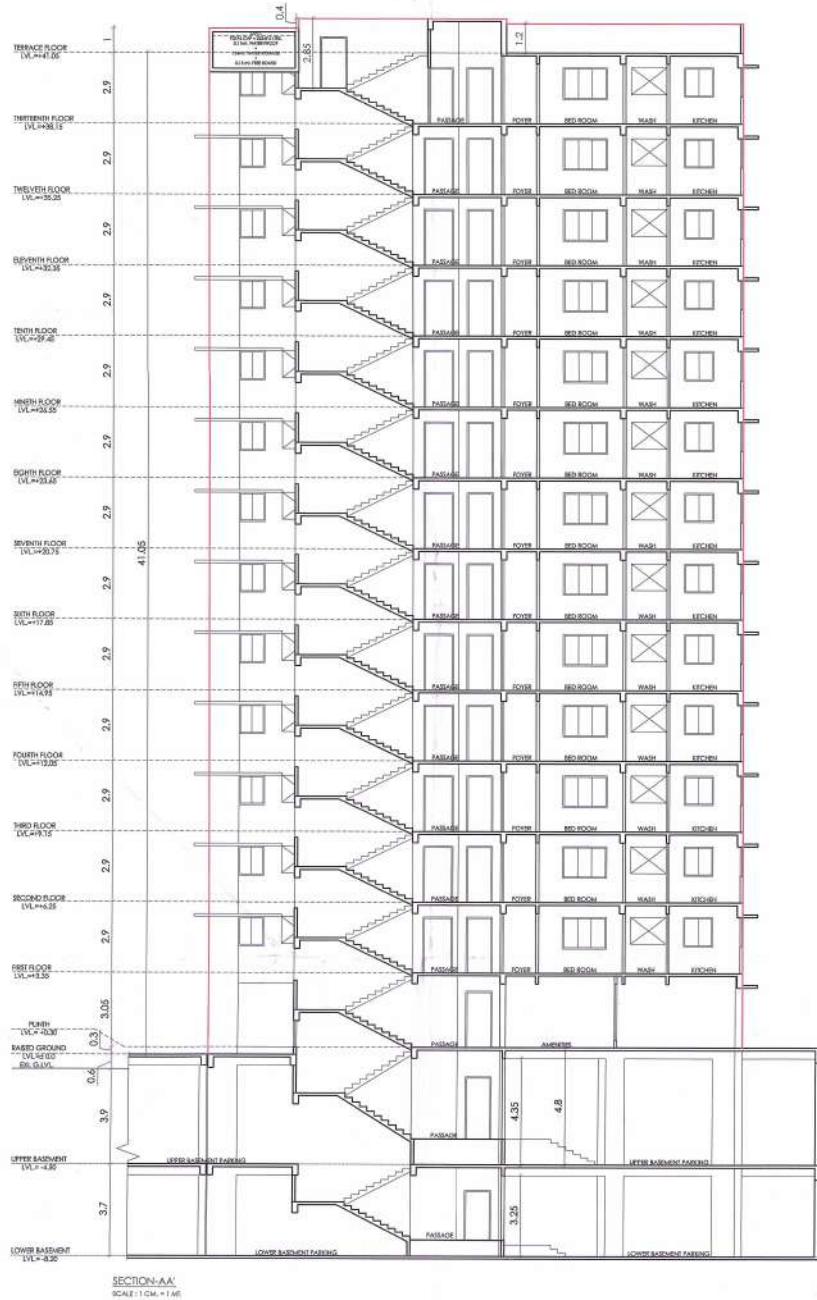

Building F Elevation & Section

PRODUCED BY AN AUTODESK EDUCATIONAL PRODUCT


PRODUCED BY AN AUTODESK EDUCATIONAL PRODUCT

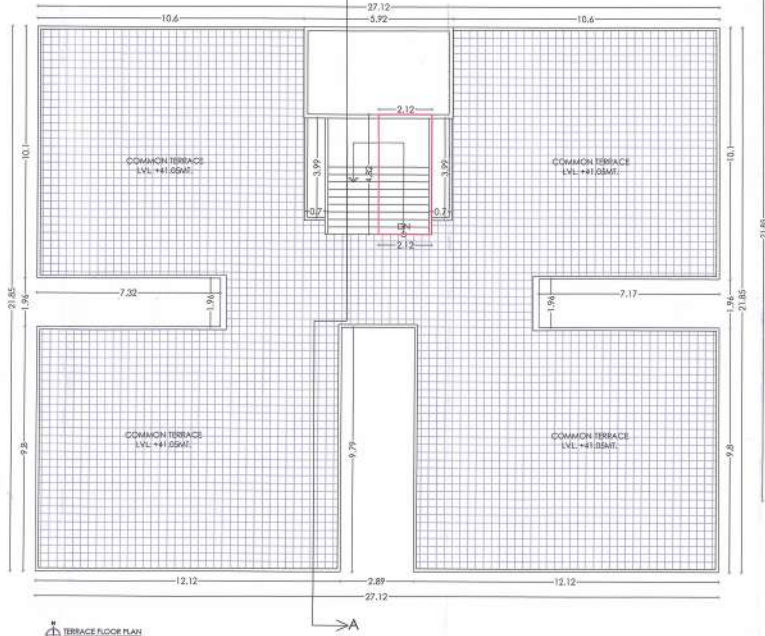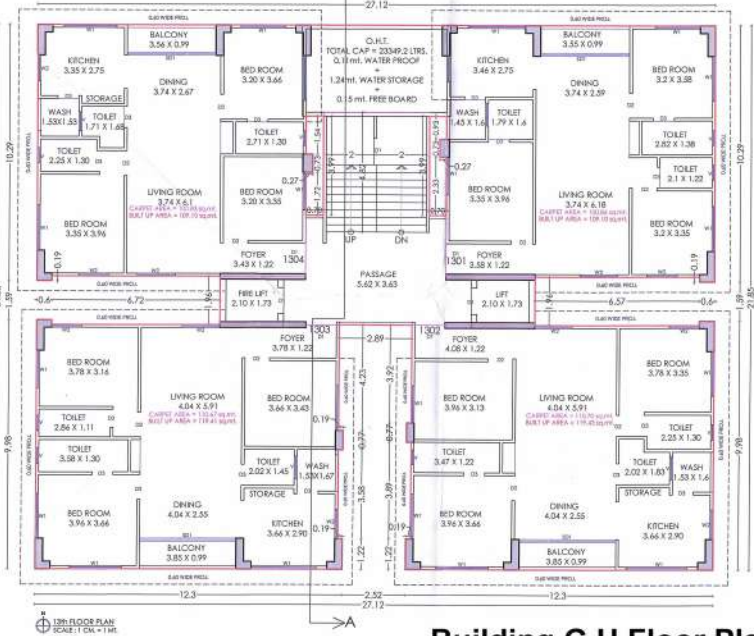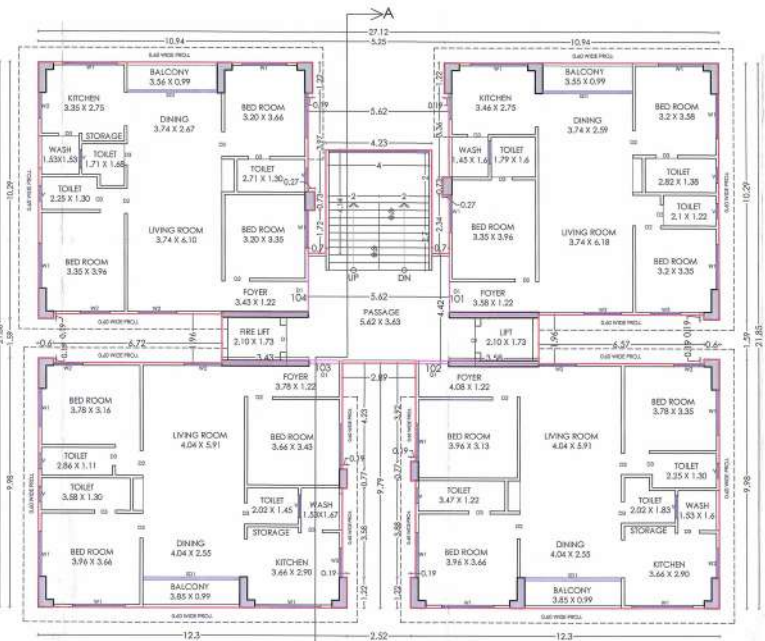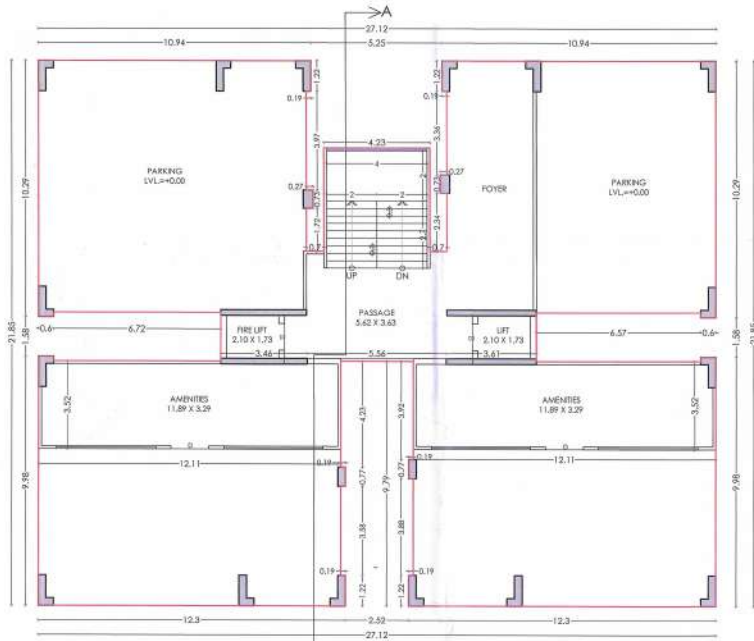


Building G,H Floor Plan

PRODUCED BY AN AUTODESK EDUCATIONAL PRODUCT

PRODUCED BY AN AUTODESK EDUCATIONAL PRODUCT

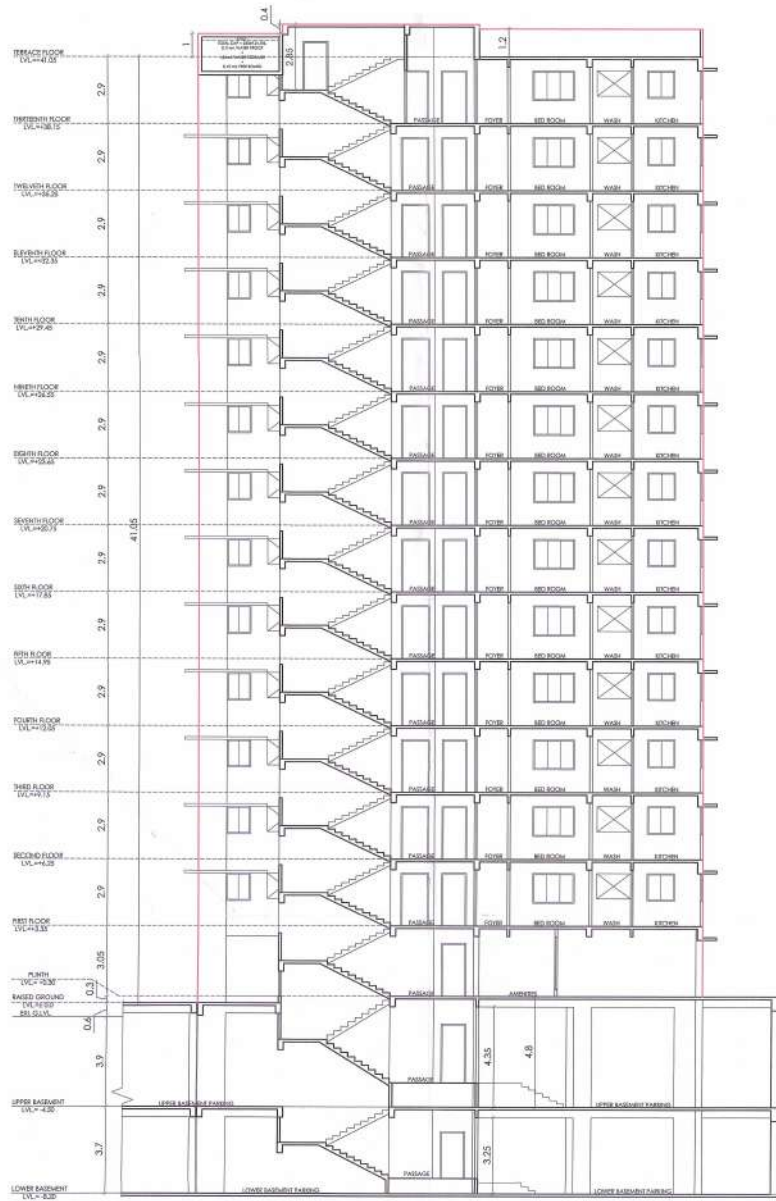

SECTION-AA
SCALE: 1 CM = 1 MT.

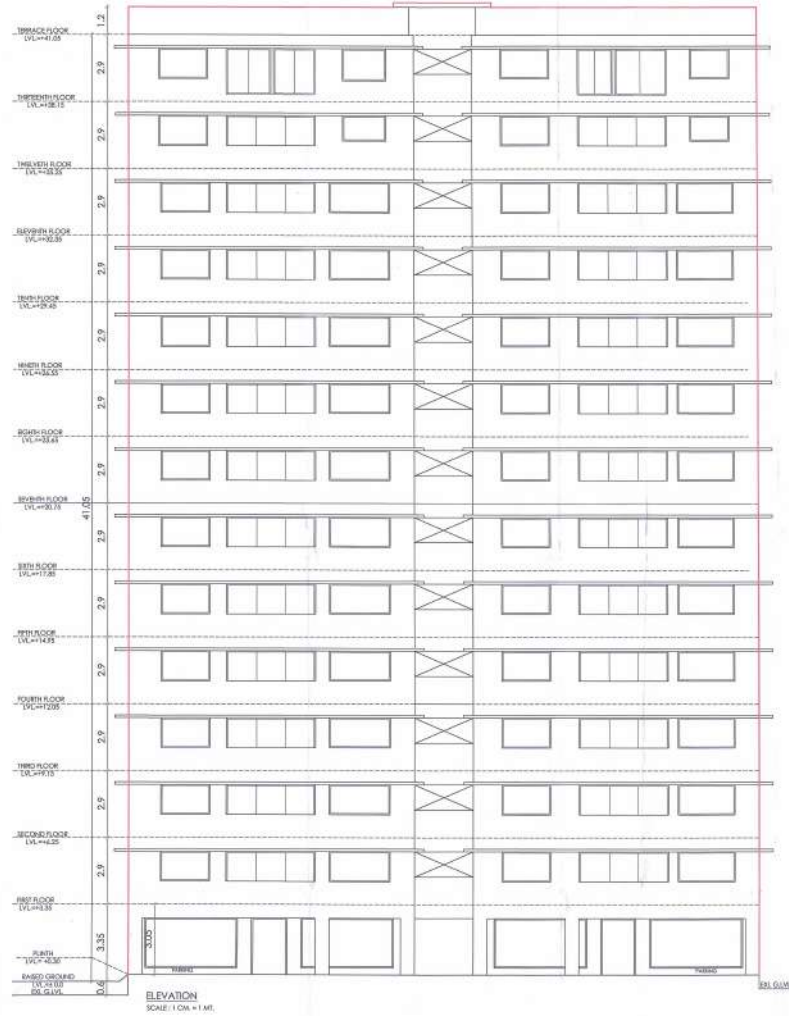

ELEVATION
SCALE: 1 CM = 1 MT.

Building G,H Elevation & Section

PRODUCED BY AN AUTODESK EDUCATIONAL PRODUCT

- Surat Diamond Bourse - 2.5km
- Surat Airport - 6km
- Schools & Colleges - within 3km
- Multi-Utility Corridors - within 2km
- Surrounded by Residential & Commercial Marvels



Disclaimer : This is not an offer or an invitation to offer. Designs, costs, facilities, plans and specifications in static and/or interactive publicity material depict anticipated appearance of completed development and are subject to change without notice. We have taken every care to prepare this entire literature. However, this by itself shall not create any liabilities/obligations whatsoever .



SWAPNABHOOMI

📍 Swapnabhoomi, Behind Celebrity Greens,
80 Ft Road, Vesu, Surat.

✉ swapnabhoomi@greengroup.co.in

🌐 www.greengroup.co.in

📞 **+91 99244 45071**

Rera No.:- PR/GJ/SURAT/SURAT CITY/SUDA/RAA05733/160719 | www.gujrera.gujarat.gov.in



Scan the QR code
for location



SURAT DIAMOND BOURSE

